



PLOT 2,3,4 (H2)




Proposed Front Elevation

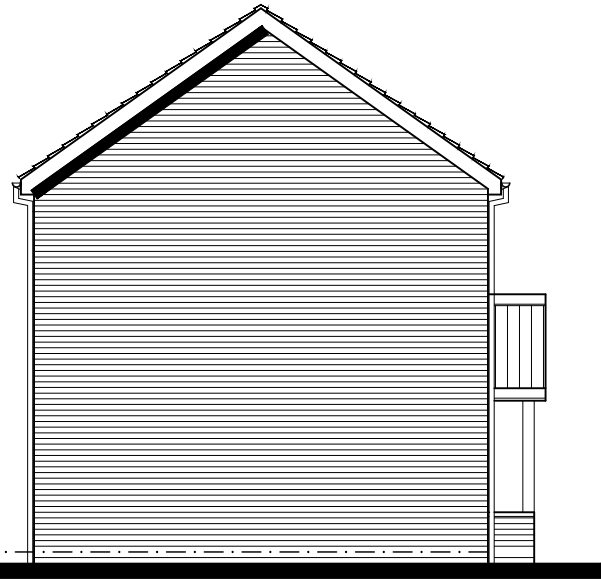


Proposed Side Elevation

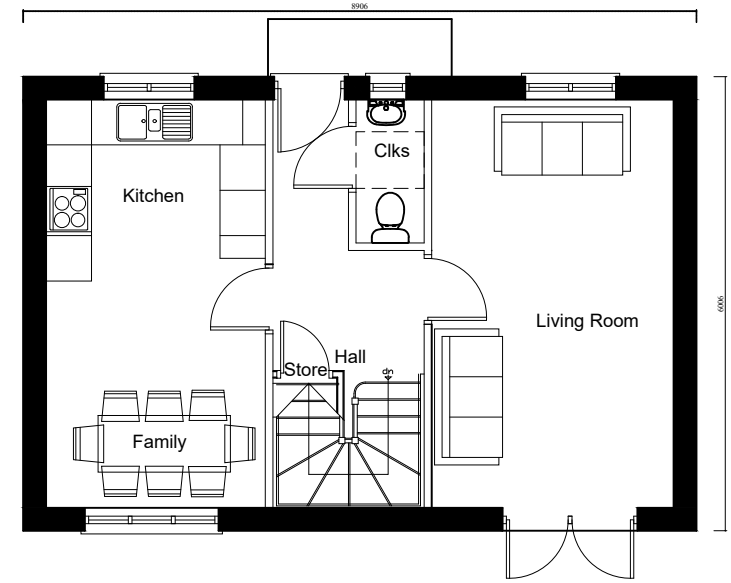


Ground Floor layout

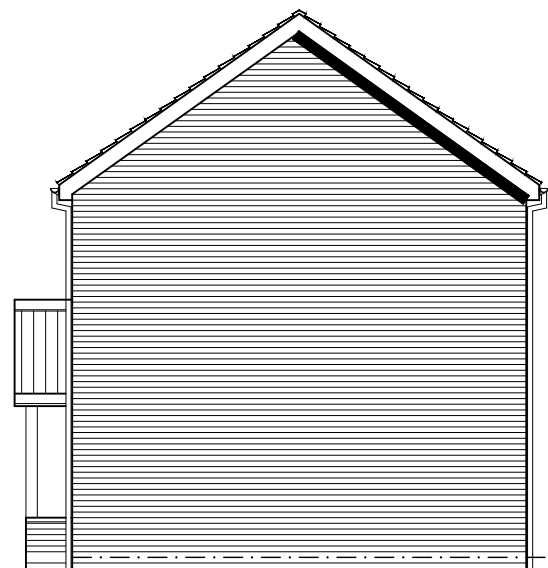

Proposed Side Elevation

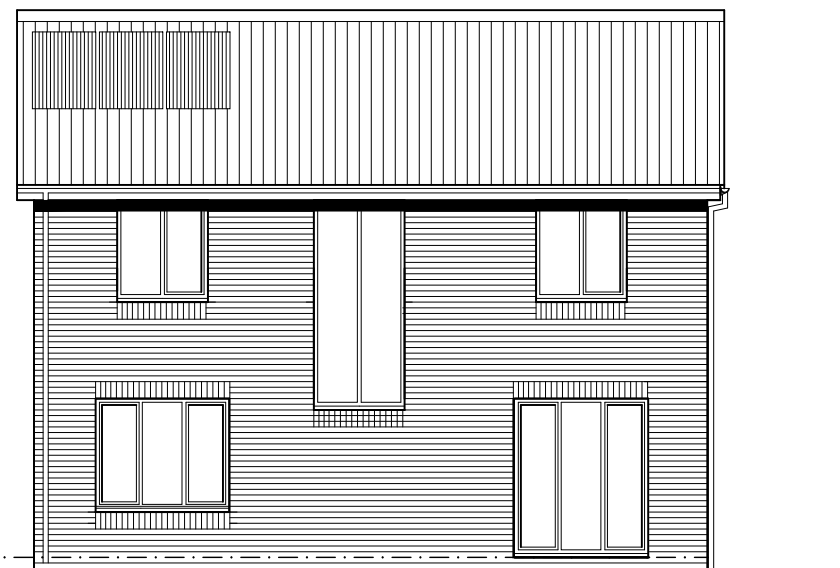

Proposed Rear Elevation

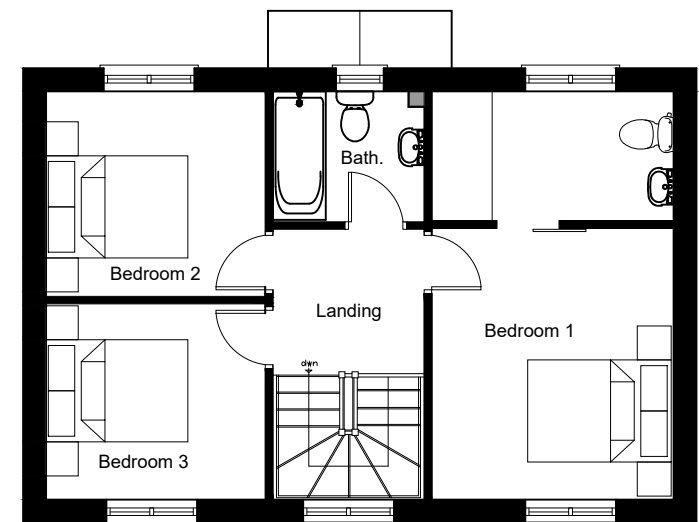

First Floor layout

<small>NOTES</small> PROPOSED PLANS <small>ALL DIMENSIONS MUST BE CHECKED ON SITE AND NOT SCALED FROM THIS DRAWING</small>	<small>CLIENT</small> MORRIS MARSHALL & POOL	<small>SCALE</small> 1:100 @A3 REV A
	<small>JOB/TITLE</small> UCHEL DRE, KERRY, NEWTOWN	<small>DWG No</small> MMP/UD/01