


SITE KEY

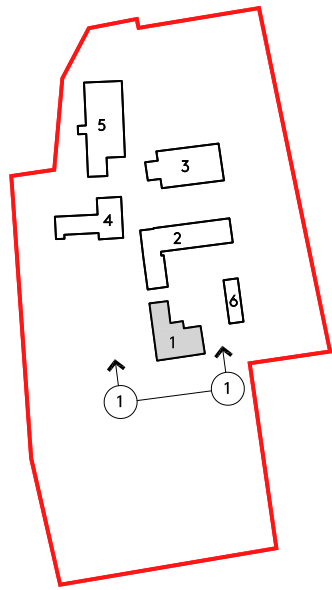

SCALE BAR



MATERIAL KEY

- 1. New brickwork to match existing
- 2. Aluminum window system
- 3. Step down to meet external garden level
- 4. Brick coping detail
- 5. Existing garden wall beyond
- 6. Timber cladding
- 7. Aluminium capping/pressing detail




Detail Architects

WWW.DETAIL-ARCHITECTS.COM | +44 (0)113 328 13 13
 INSTA : @DETAIL-ARCHITECTS E : INFO@DETAIL-ARCHITECTS.COM

REV	DATE	DESCRIPTION
-	-	-

NOTES :

DO NOT SCALE FROM THIS DRAWING. ALL DIMENSIONS ARE TO BE CHECKED ON SITE. ALL OMISSIONS AND DISCREPANCIES TO BE REPORTED TO THE ARCHITECT IMMEDIATELY. THIS DRAWING IS TO BE READ IN CONJUNCTION WITH ALL CONSULTANTS INFORMATION. DETAIL ARCHITECTS LTD RETAIN COPYRIGHT OF ALL INFORMATION IN THIS DRAWING

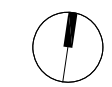

DRAWING TITLE B1_Proposed Elevation 1	
CLIENT MR + MRS WARD	CHECKED BY RR/RB
DRAWN BY RR/RB	CHECKED BY RR/RB

Grange Farm York Y023 3NJ		
PROJECT NO. 2021-040	DRAWING NO. P215	REV -
DRAWING STATUS PLANNING	SCALE 1:100 @A3	