




Proposed Ground Floor Plan
1 : 100

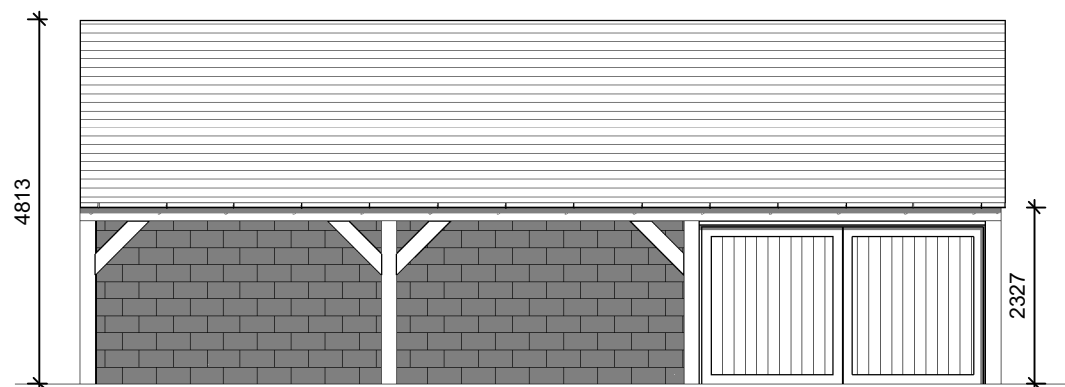


Proposed Front Elevation
1 : 100

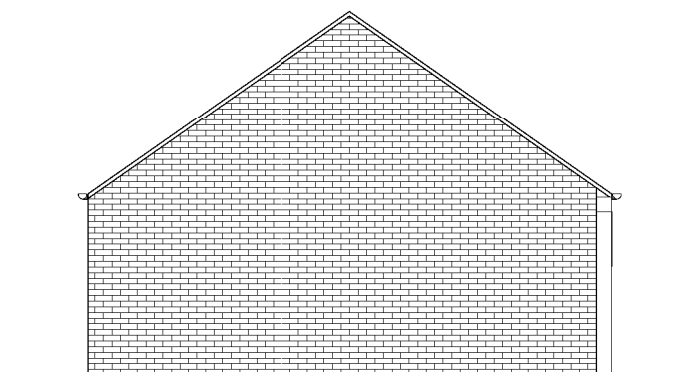


Proposed Side Elevation 1
1 : 100

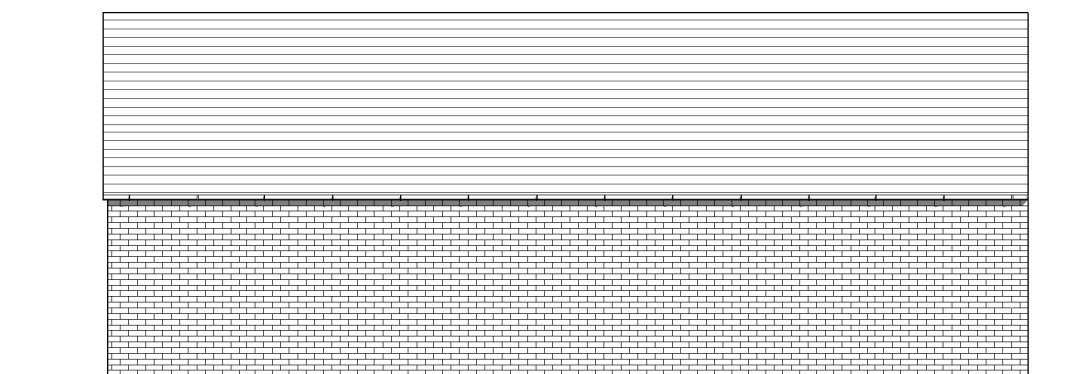

Proposed Rear Elevation
1 : 100

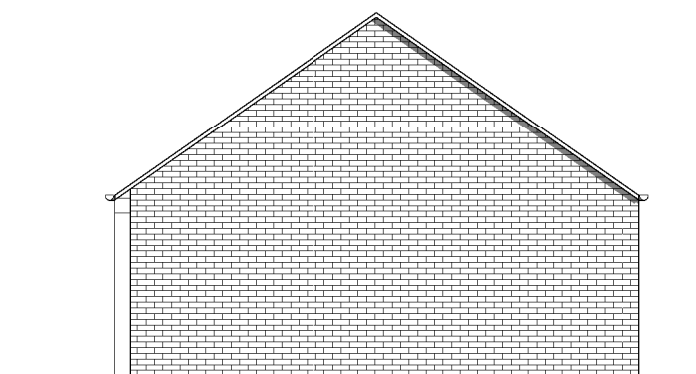

Proposed Side Elevation 2
1 : 100

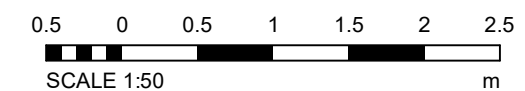

Note:

PLANNING ISSUE

This drawing is for planning use only. Do not use this drawing for any costing or construction purposes.

This drawing remains the property of SJStephens and may not be reproduced or amended except by written permission. No liability will be accepted for any amendments made by others.

The contractor is responsible for checking all site dimensions, site levels, sewer inverts at connection points before commencing any works. All work by the contractor must comply with all current relevant legislation, regulation standards guidance and law whether or not specified on this drawing.

The contractor is responsible for checking this drawing against all other relevant details and drawings prior to commencement of site works.

A Addition dimensions SS 01/06/22

Rev:	Description:	Drawn:	Date:
A	Addition dimensions	SS	01/06/22



Tel. 07838951141

Email. sam@sjstephens-ltd.co.uk

Drawing Name
Proposed Garage Plans & Elevations

Project Name
6 Addington road

Customer Name
Bob Lockley

Rev	Drawn	Checked
A	SS	-

Scale @A3	Date
1 : 100	02/04/22

Job Number	Drawing Number
135-01	P-103