


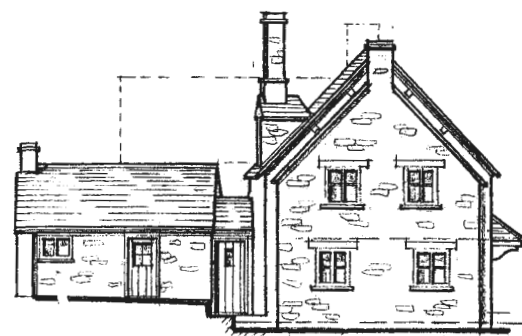


SOUTH EAST ELEVATION
1:100




SOUTH WEST ELEVATION
1:100




NORTH WEST ELEVATION
1:100

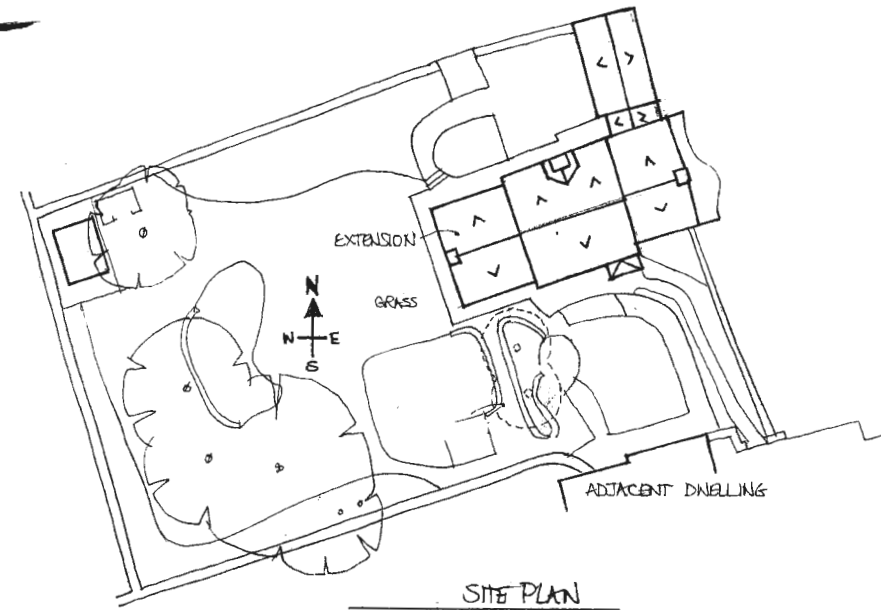


SITE PLAN
1:200

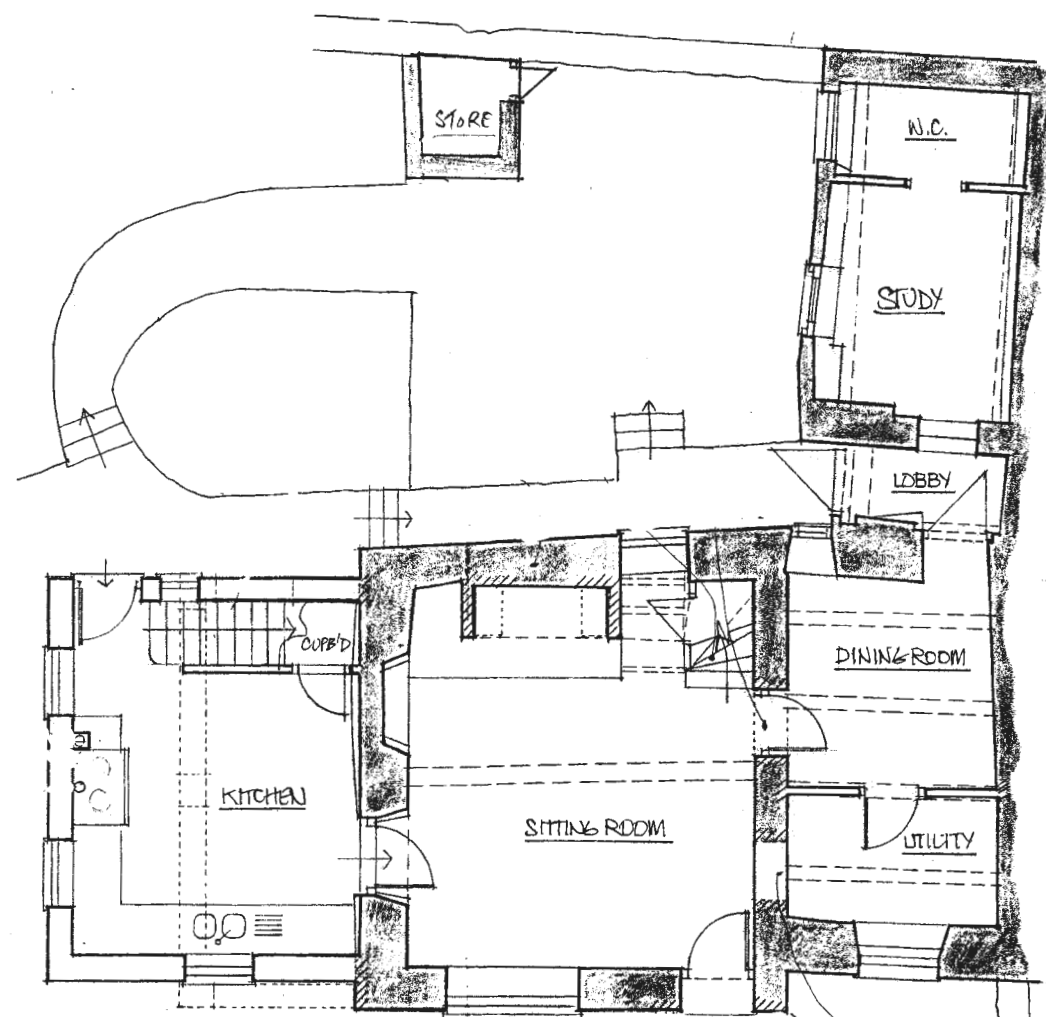

GROUND FLOOR PLAN
1:50

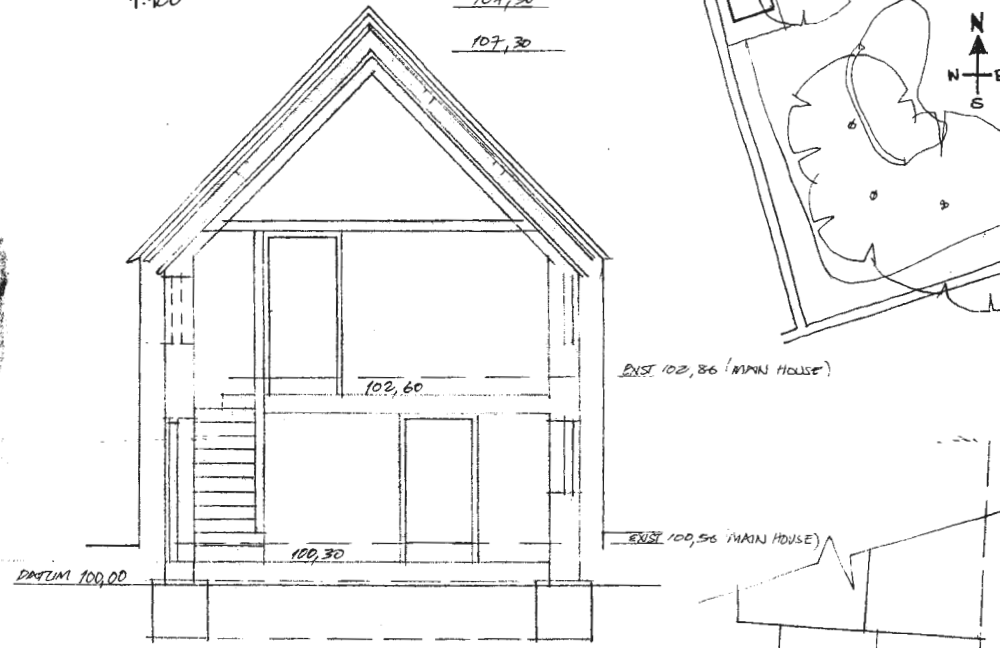

FIRST FLOOR PLAN
1:50

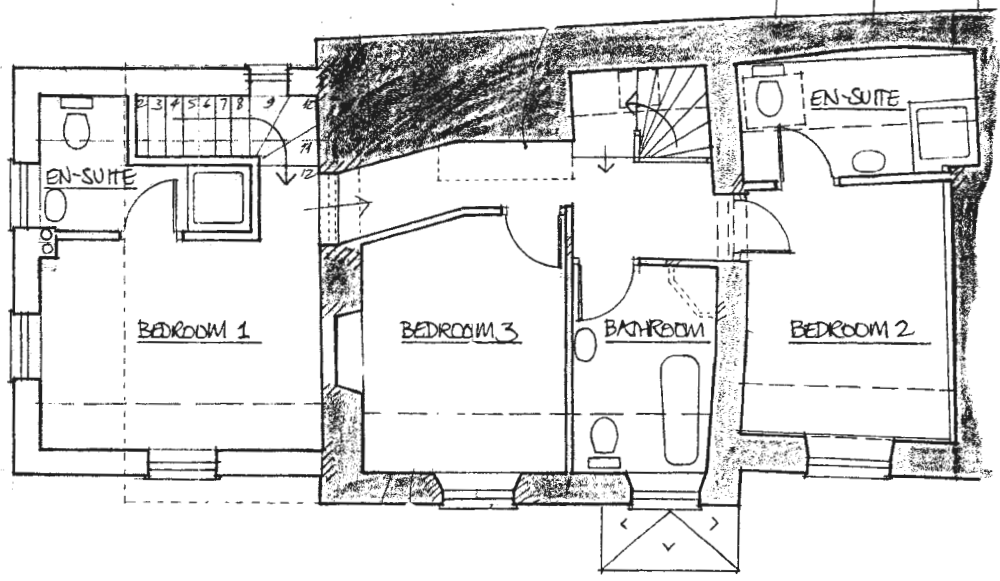

Client: **MS. C. BACCHUS + MS. S. GREEN**

Address: **KEEPERS COTTAGE
AMPNEY ST PETER
NR CIRENCESTER
GLOUCESTERSHIRE
GL7 5SH**

Project: **PROPOSED EXTERNAL
BOILER**

Title: **EXISTING &
ELEVATIONS, SECTION
AND SITE PLAN**

Amendments: _____ Date: _____ By: _____

Drawing no: **3/2/2011**

Date: **JUNE 2012**

Scale: **1:50 1:100
1:200 @ A1**

Note: _____

1. Do not scale off drawing (except for planning purposes only). Check all dimensions on site and use only figured dimensions.
2. Inform designer of any changes or deviation of design.
3. Check site conditions prior to commencement of work.
4. To be read in conjunction with other consultant's drawings.
5. Copyright Abbey Design Ltd. must not be copied or reproduced without their written consent.