



GROUND FLOOR PLAN 1:100



EAST ELEVATION 1:100

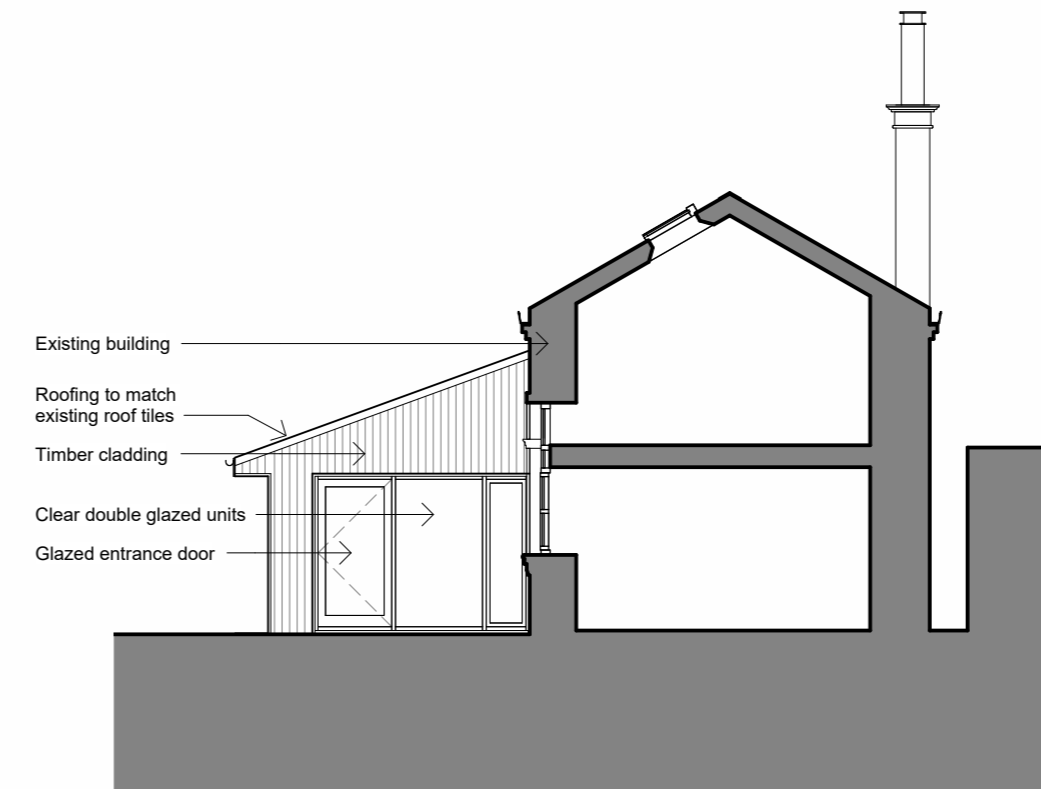

SOUTH FRONT ELEVATION 1:100

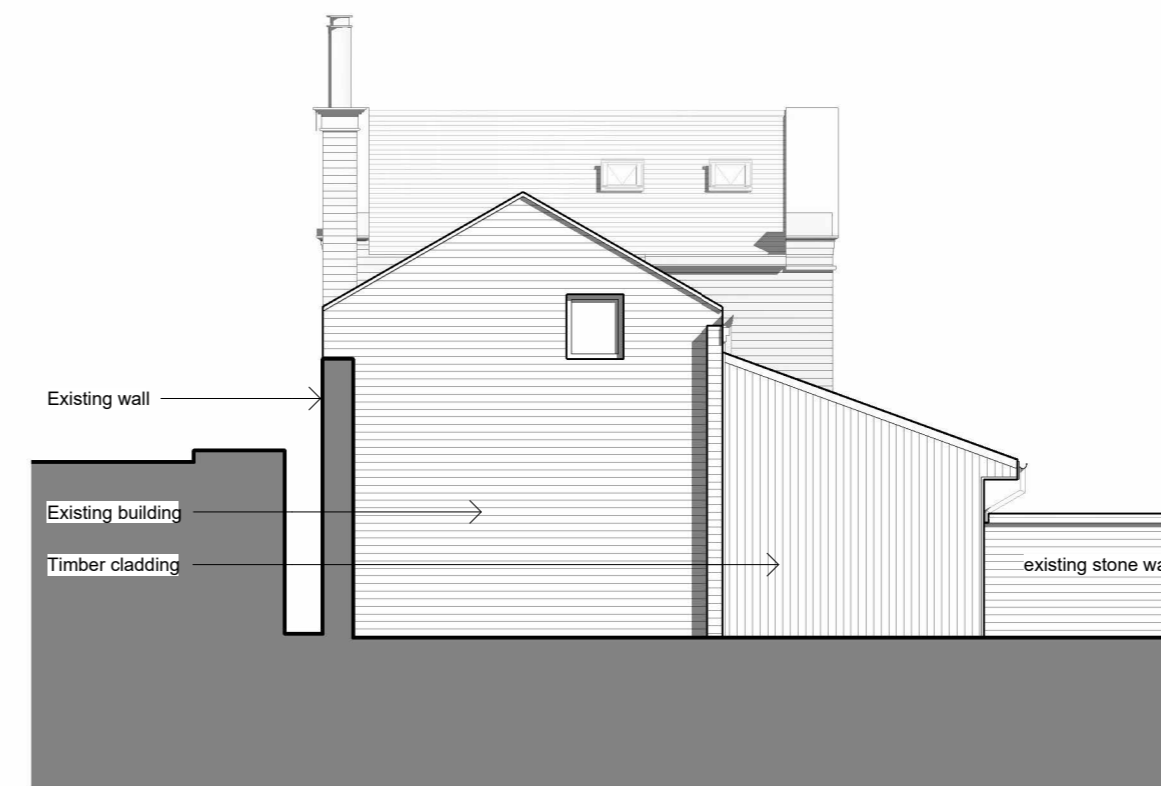

WEST ELEVATION 1:100

Rev	Description / By / Chk'd / App'd	Date
	Purpose of Issue	

Client  
**David Bingham**

Project  
**The Coach House, Whiteshaw**

Drawing  
**Proposed Single Storey Extension - Plans & Elevations**

Scale @ A2	Drawn	Checked	Approved
1 : 100	DB	DB	DB

Project No. **22-01** Date **16/09/22**

Drawing Identifier	origin	volume	level	type	role	class	number	revision
project							20-002	