



NOTE
 This drawing must not be reissued, loaned or copied without the written consent of Svetlana Pinolene (the originator).
 All errors, omissions, discrepancies should be reported to the originator immediately.
 All dimensions to be checked before site fabrication by the contractor, his sub-contractor or supplier.
 Do not scale plans - use figure or grid dimensions where given.
 Any deviation from the drawing to be reported to the originator immediately.


- Key coding:**
- Existing structure
 - Proposed structure
 - Opening to be blocked up
 - Gas meter
 - El.meter/Fuse box
 - Boundary lines
 - Structure to be demolished
 - Existing steelwork (TBC)
 - Proposed steelwork
 - Proposed roof windows

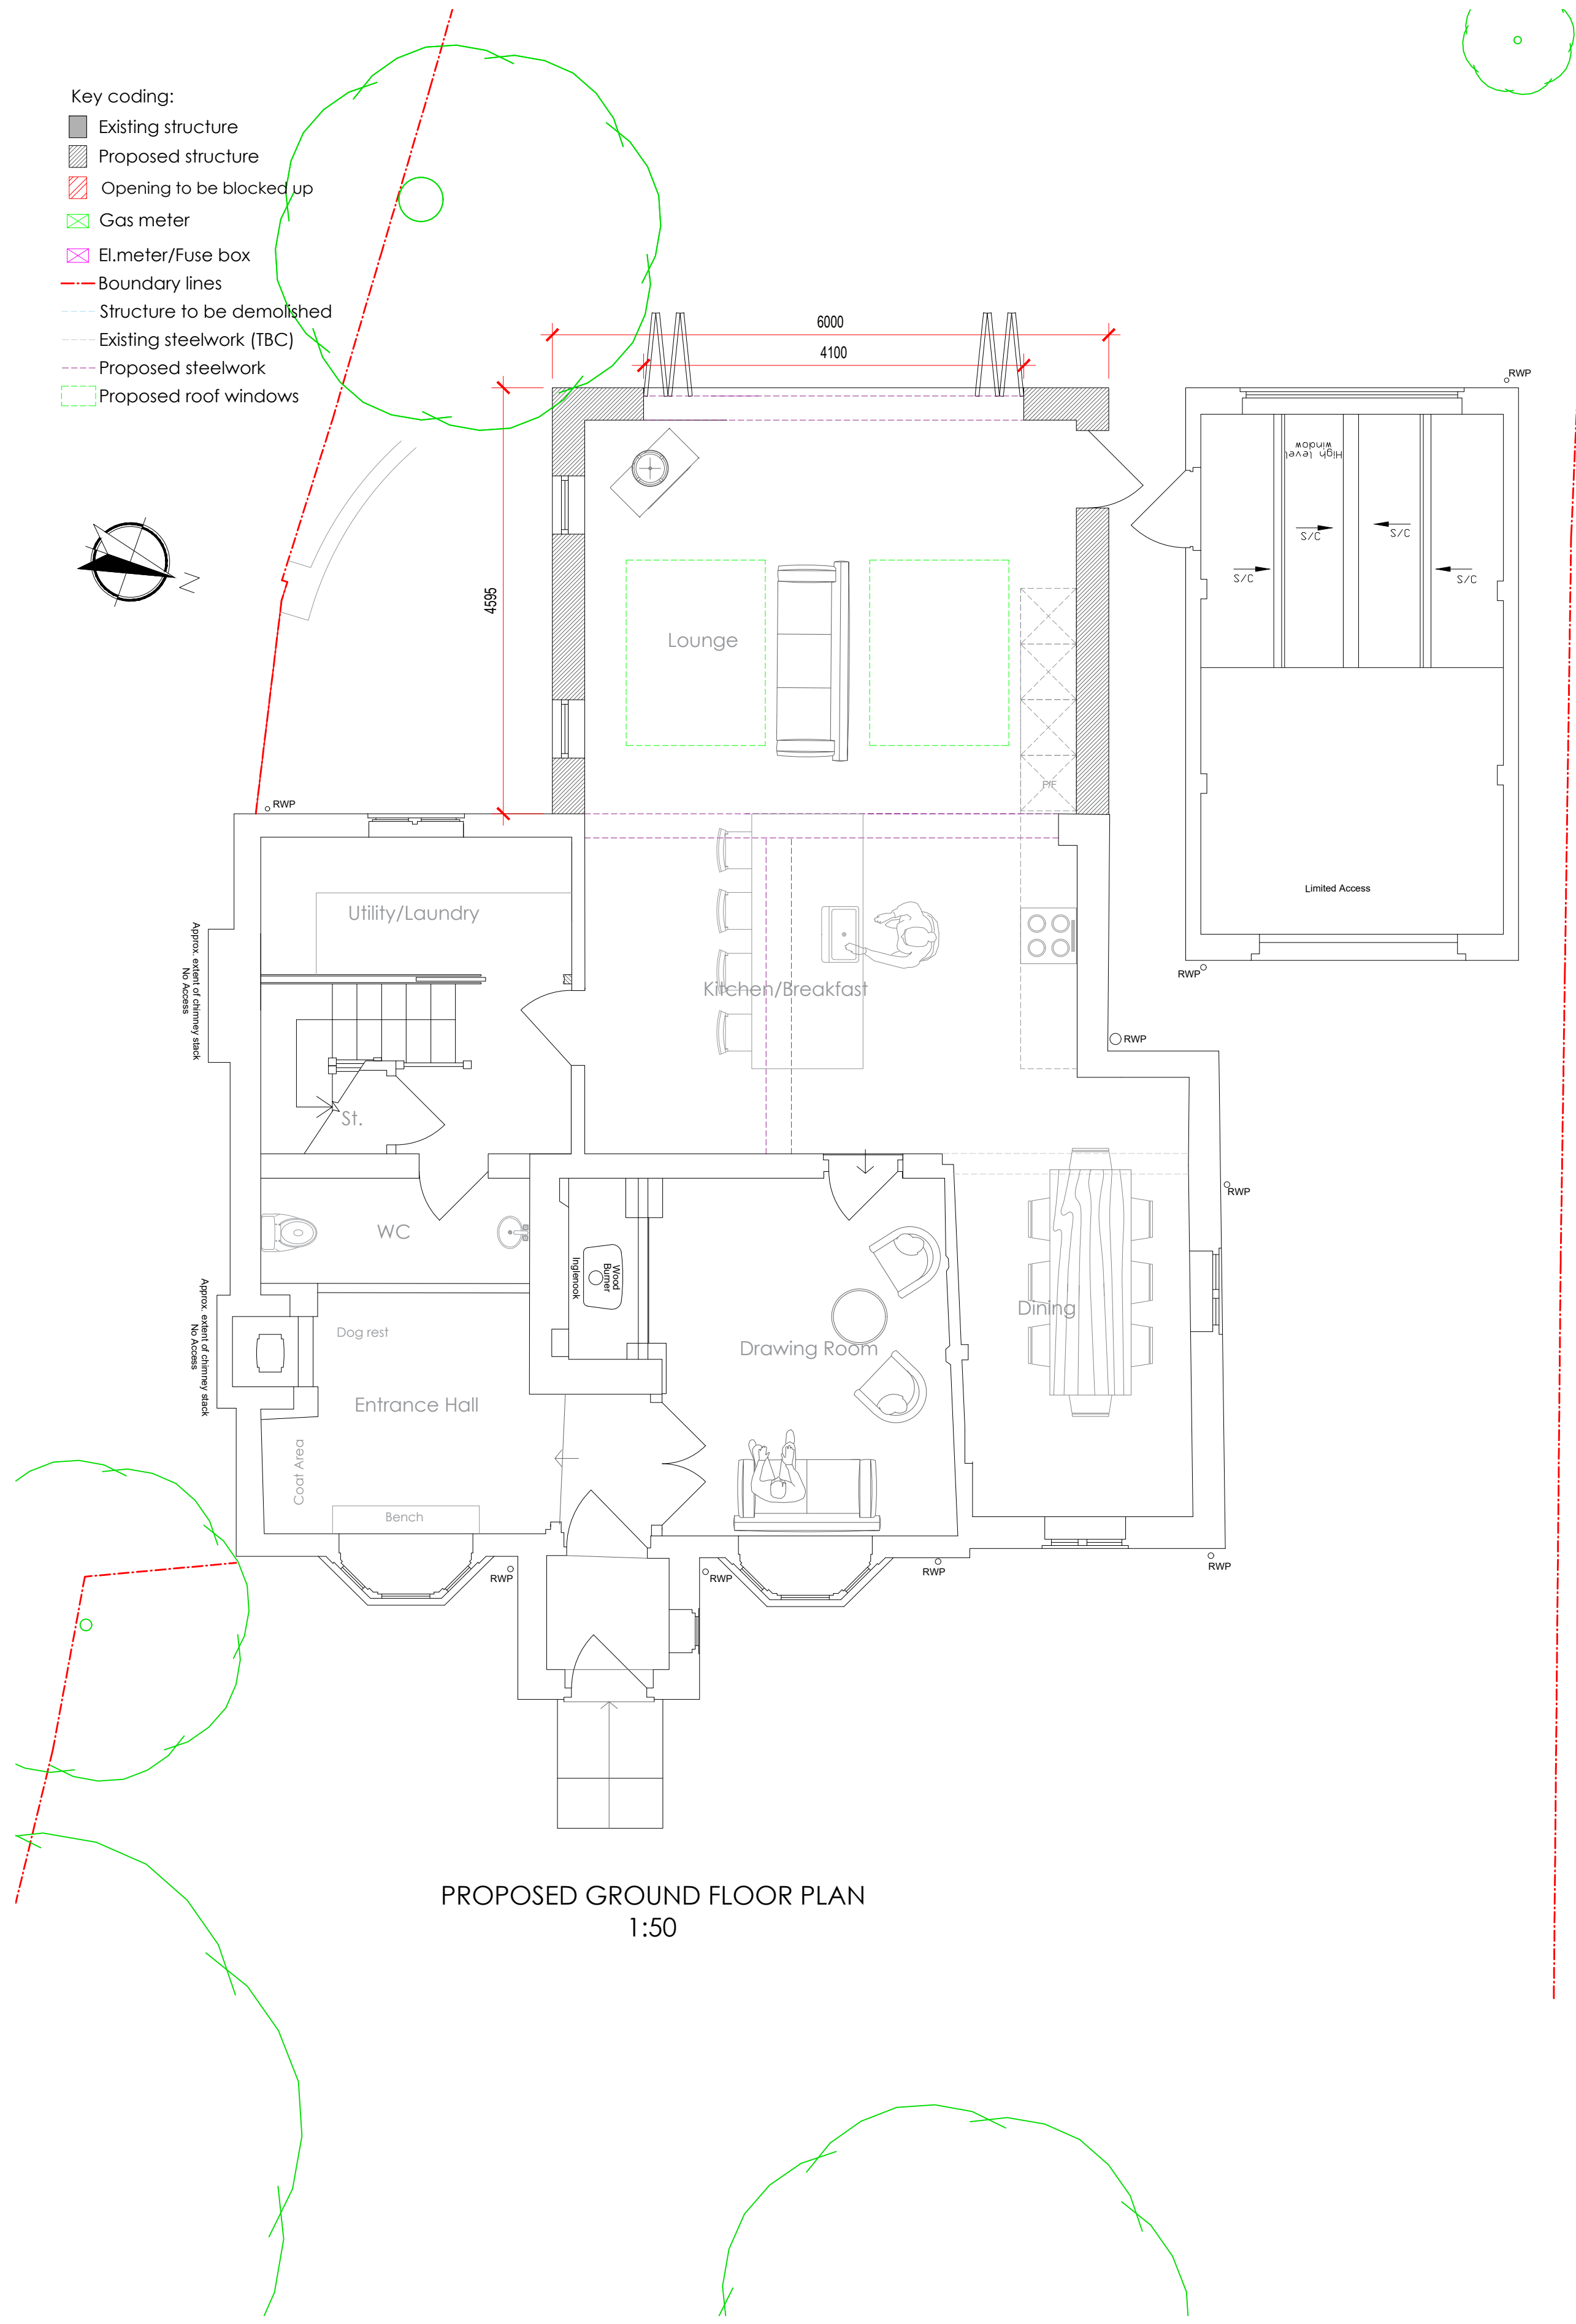


PROPOSED GROUND FLOOR PLAN
1:50

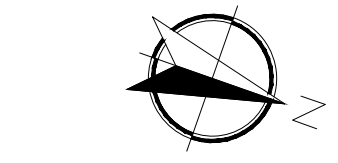


PROPOSED FRONT ELEVATION
(NO CHANGES)
1:100

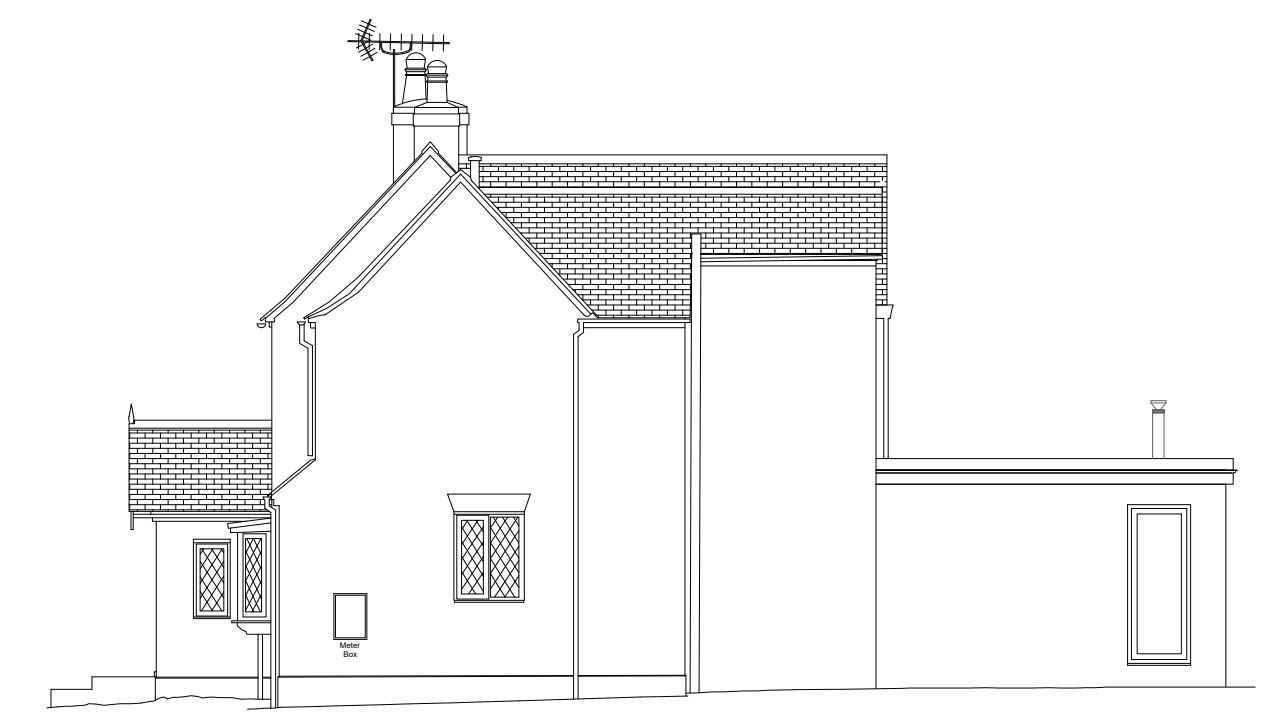


PROPOSED SIDE (NORTH) ELEVATION
1:100

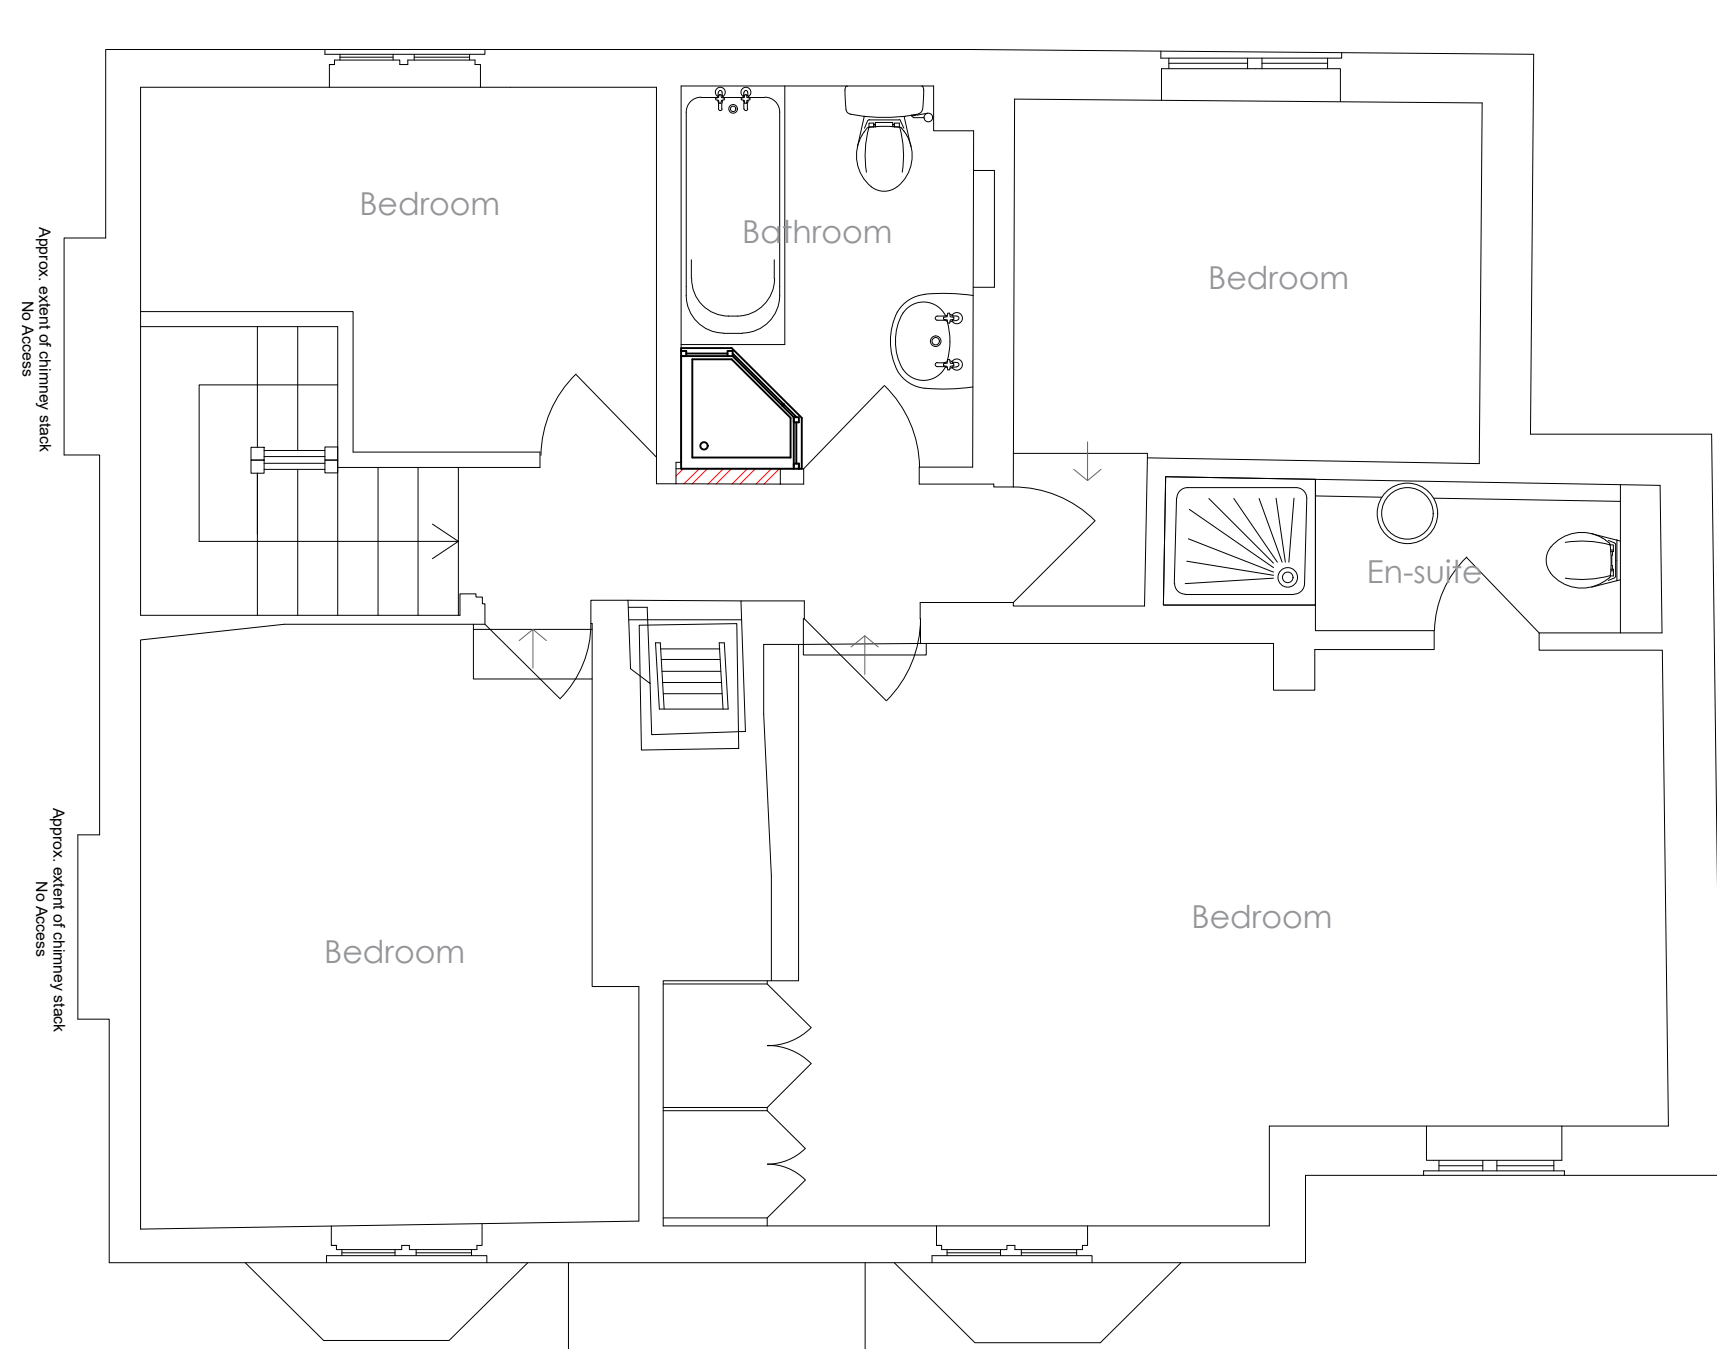


PROPOSED FIRST FLOOR PLAN
1:50

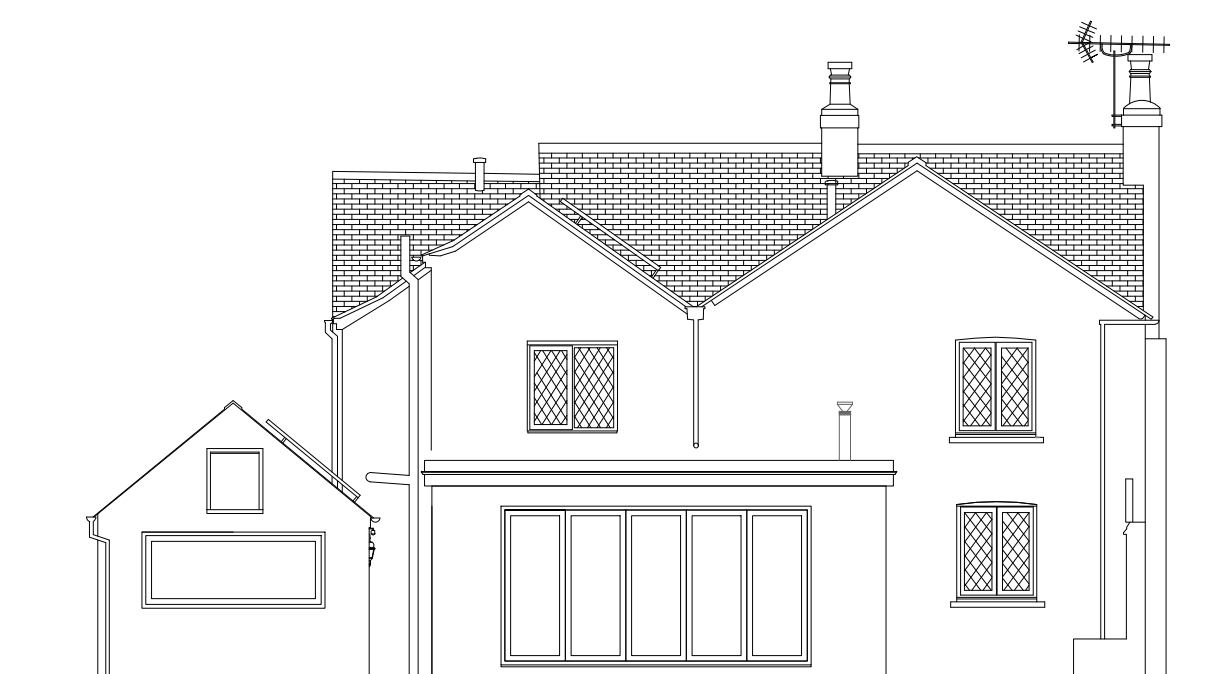

PROPOSED REAR ELEVATION
1:100

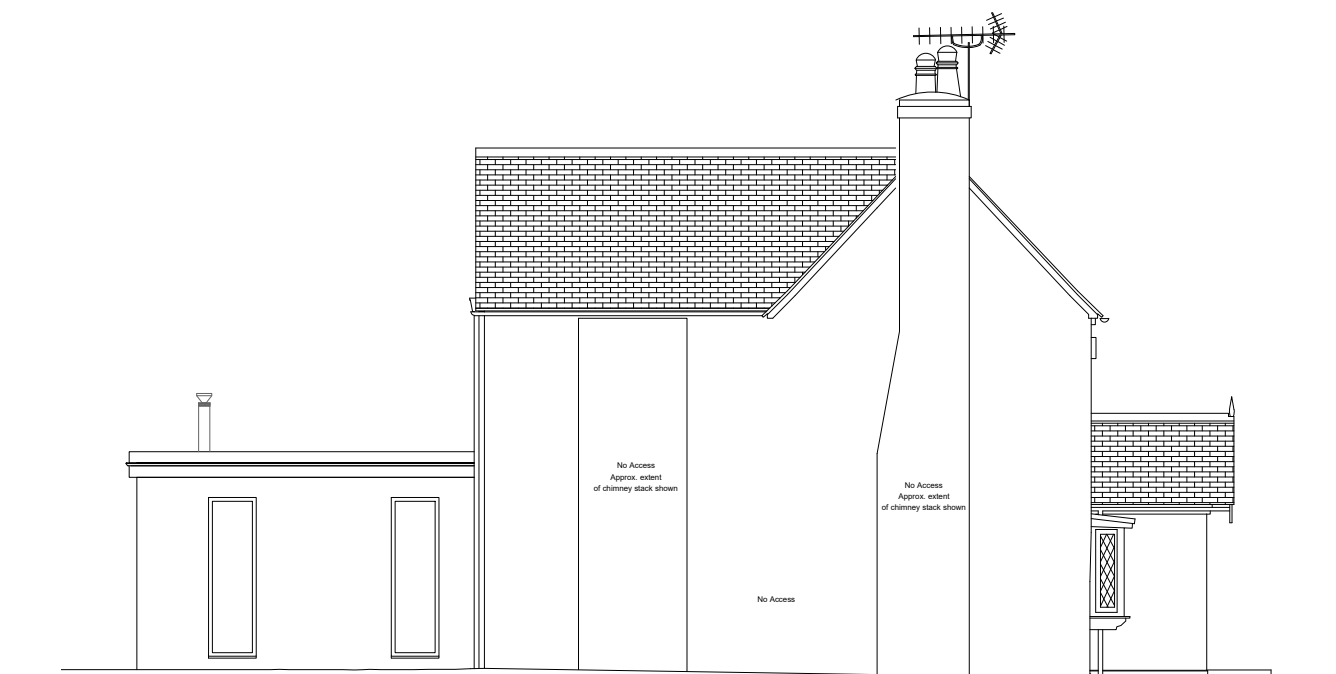

PROPOSED SIDE (SOUTH) ELEVATION
1:100

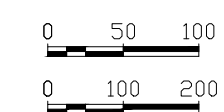

SEP DESIGN
 8 Twinflower, Walnut Tree, Milton Keynes, Buckinghamshire, MK7 7LH
 T|+44(0)77 4532 8480 W|sepdesign.co.uk E|info@sepdesign.co.uk

Address
 Rose Cottage, 6 Stock Lane, Whaddon, MK17 0LS

Client
 Ms C.Male

Status
 Planning

Project
 Demolition of existing conservatory and erection of a single storey rear extension and internal modifications

Drawing				
Proposed layout				
Number	Revision	Date	Scale	Page size
PP22-12002	A	Sep'22	As noted	A1