




Pos. 001, Quantity: 1



Link Door

Job: Mr & Mrs Maskell - The Corner House, IP13 8BJ



System: SMA Alltherm Plus Standard Square

Exterior View

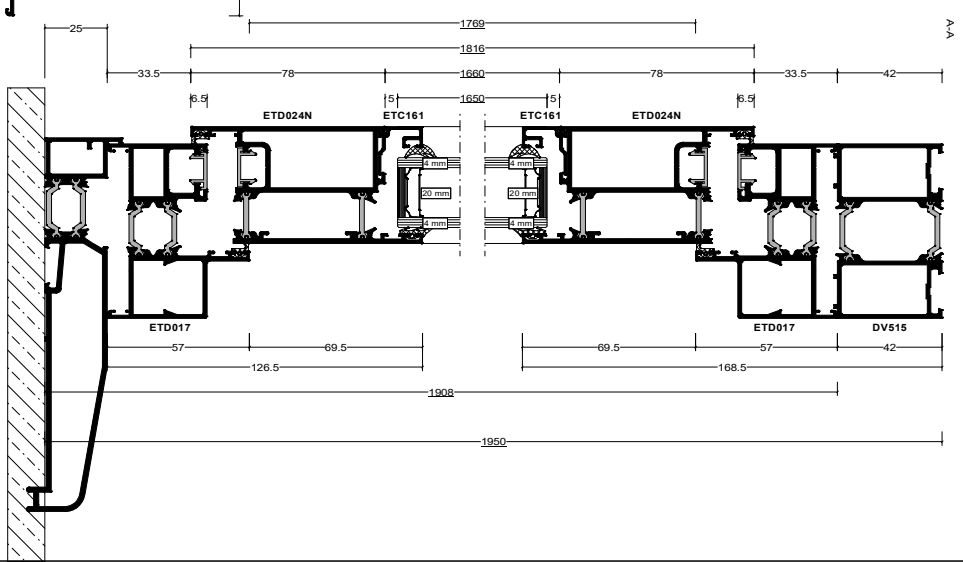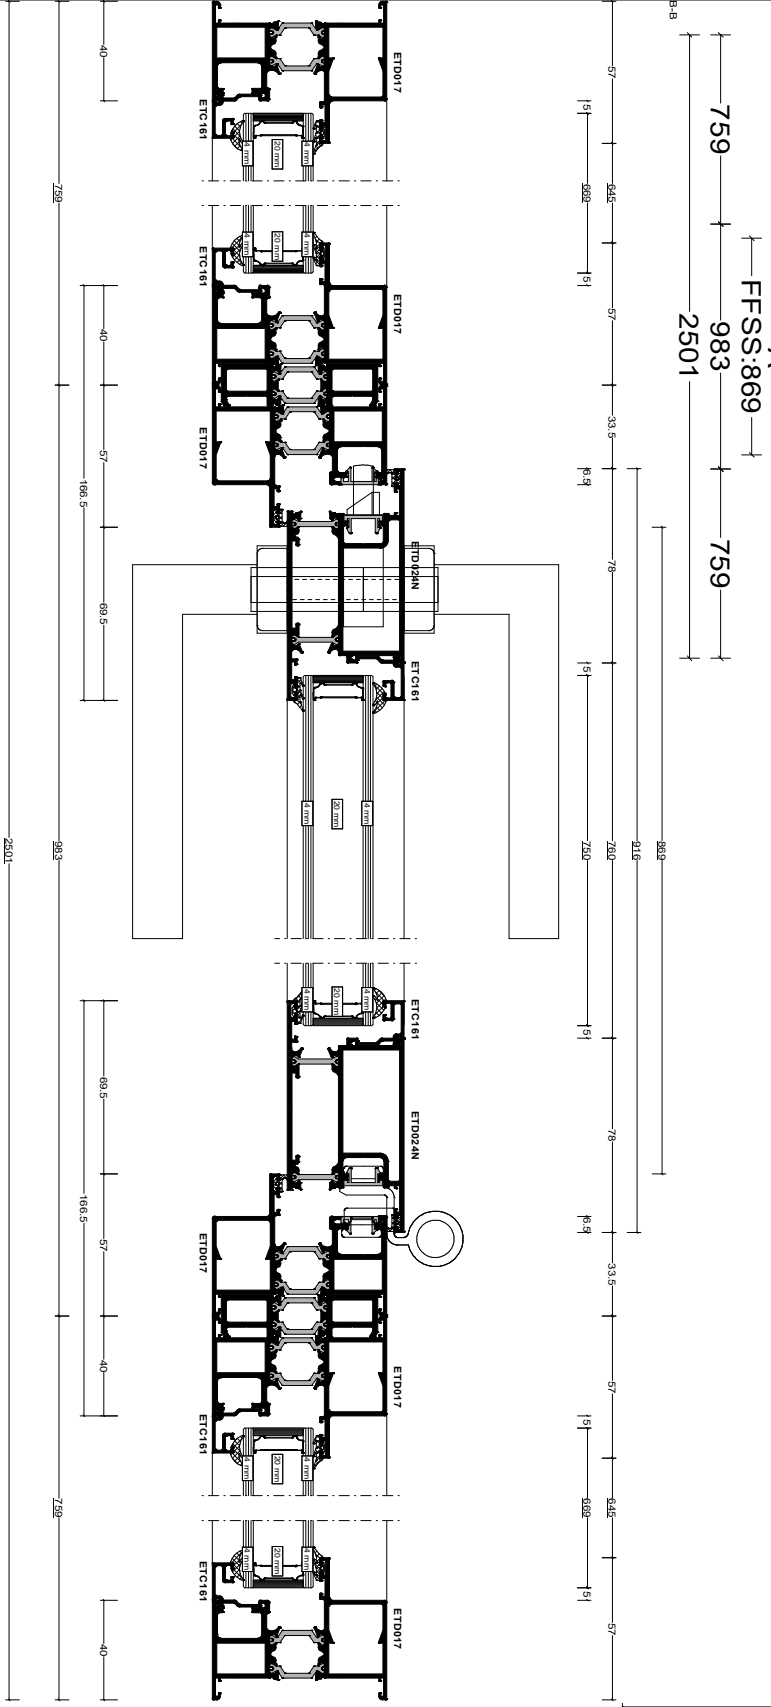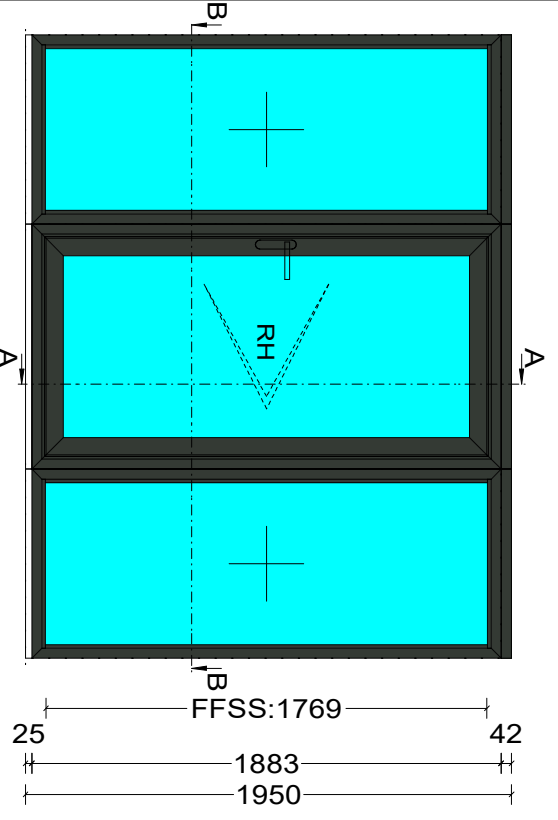

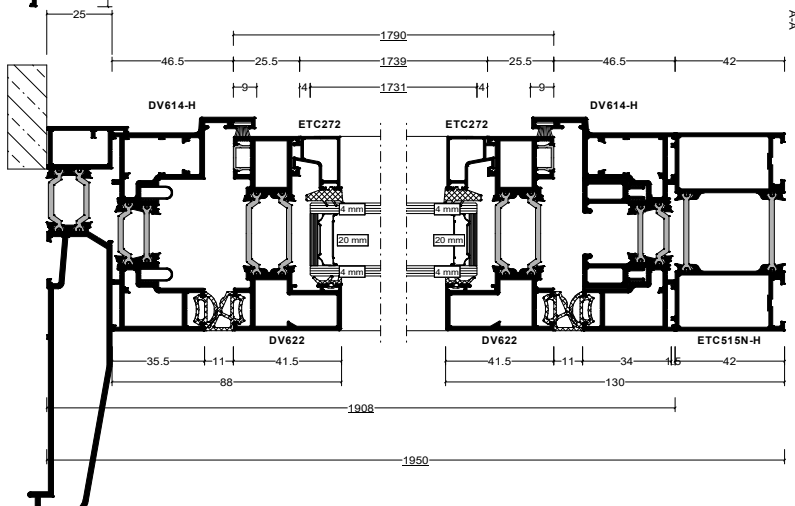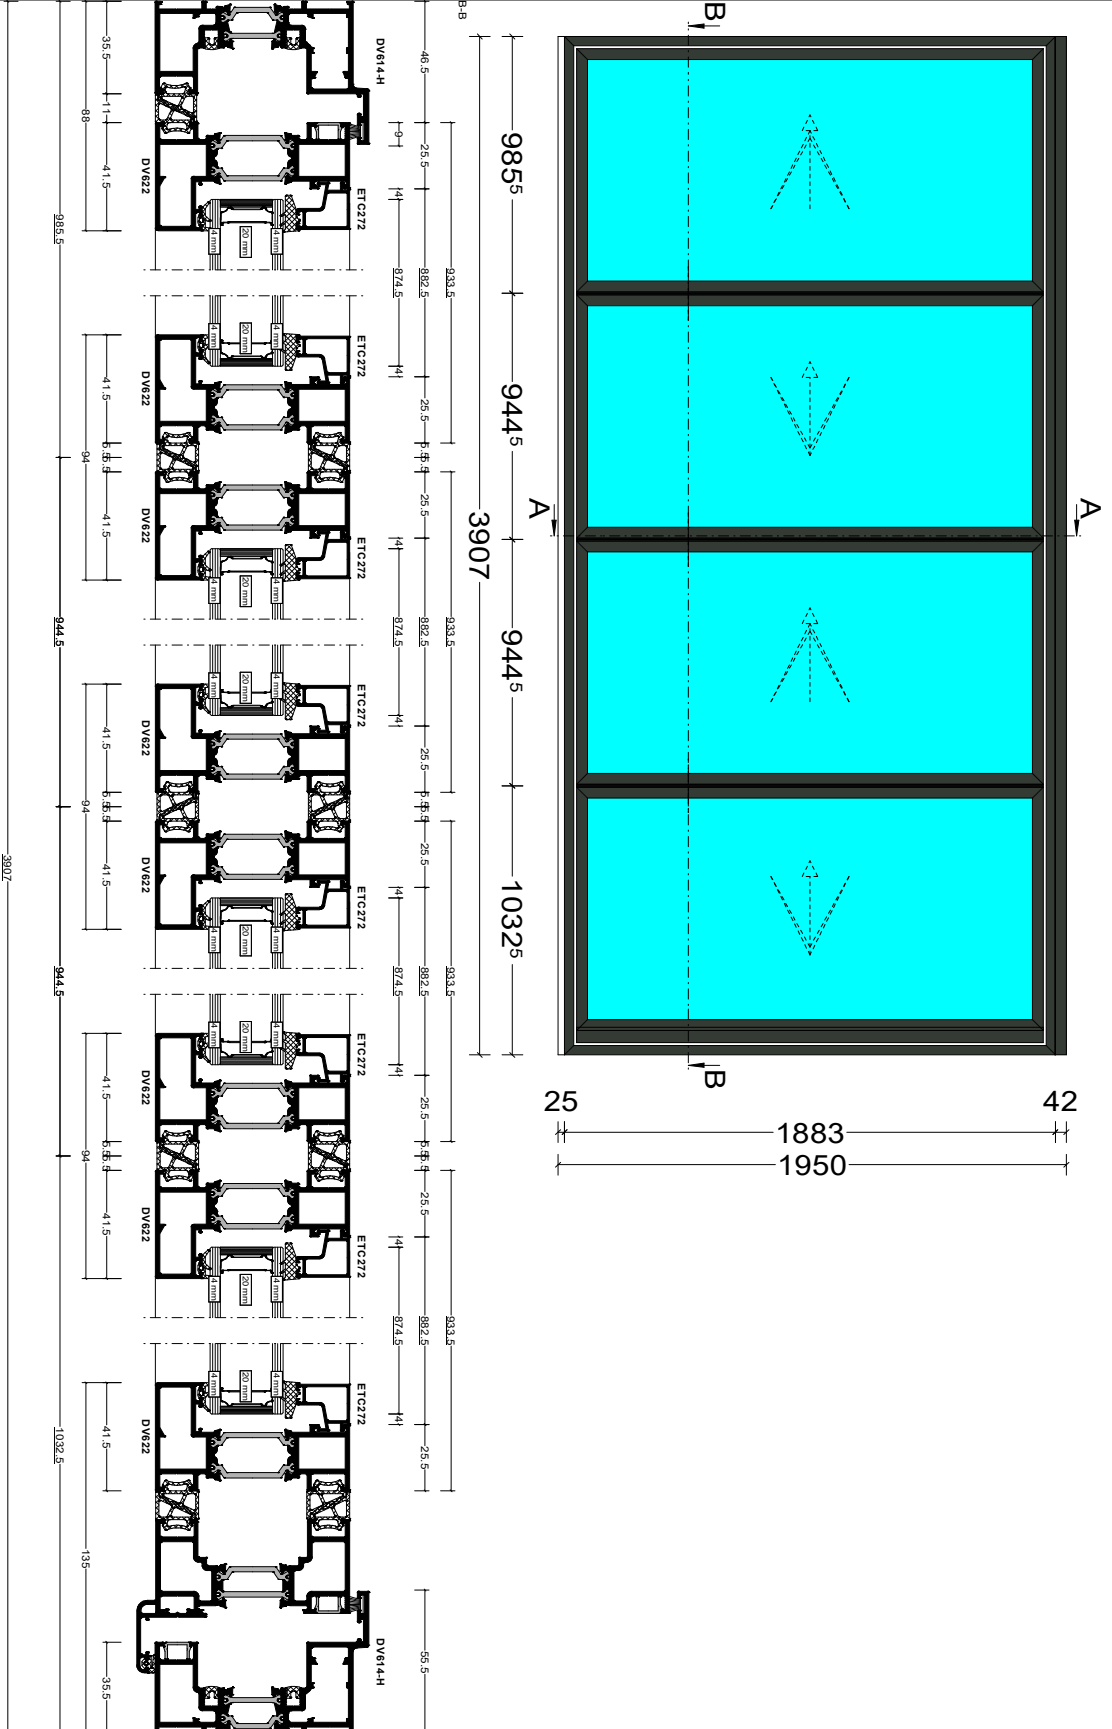

Pos: 003, Quantity: 1
 Job: Mr & Mrs Maskell - The Corner House, IP13 8BJ
 System: SMA Alltherm 800 (BETA) Square Standard
 Exterior View

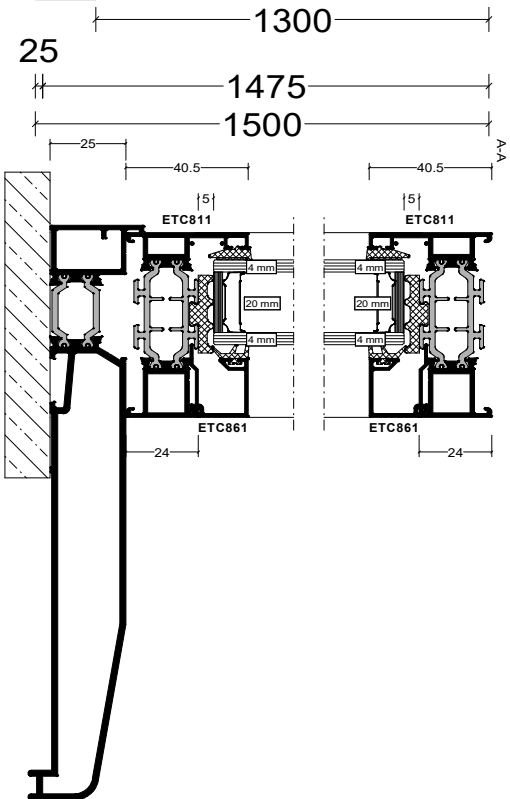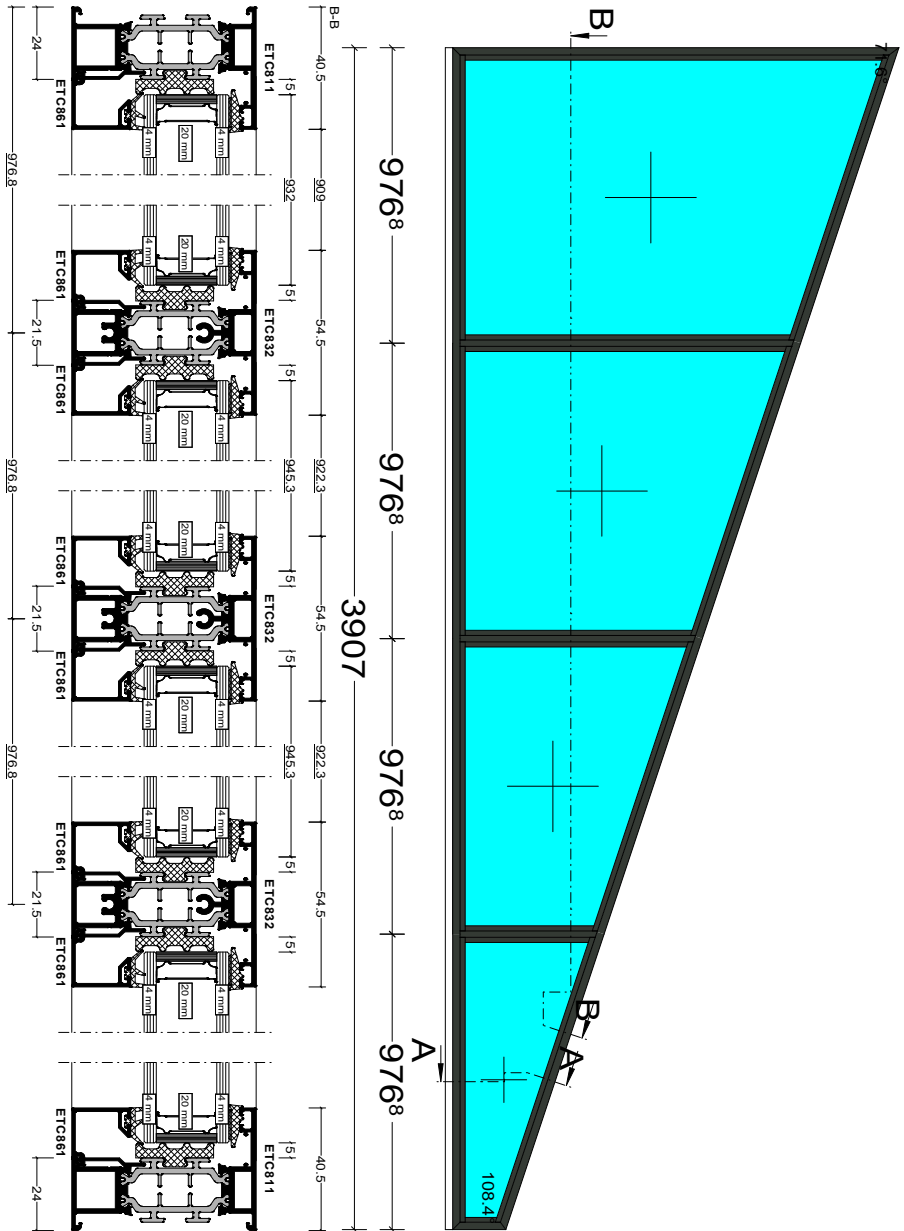

Pos. 004, Quantity: 1


Living Room

4

Job: Mr & Mrs Maskell - The Corner House, IP13 8BJ

System: SMA Alitherm 800 (BETA) Square Standard




Exterior View




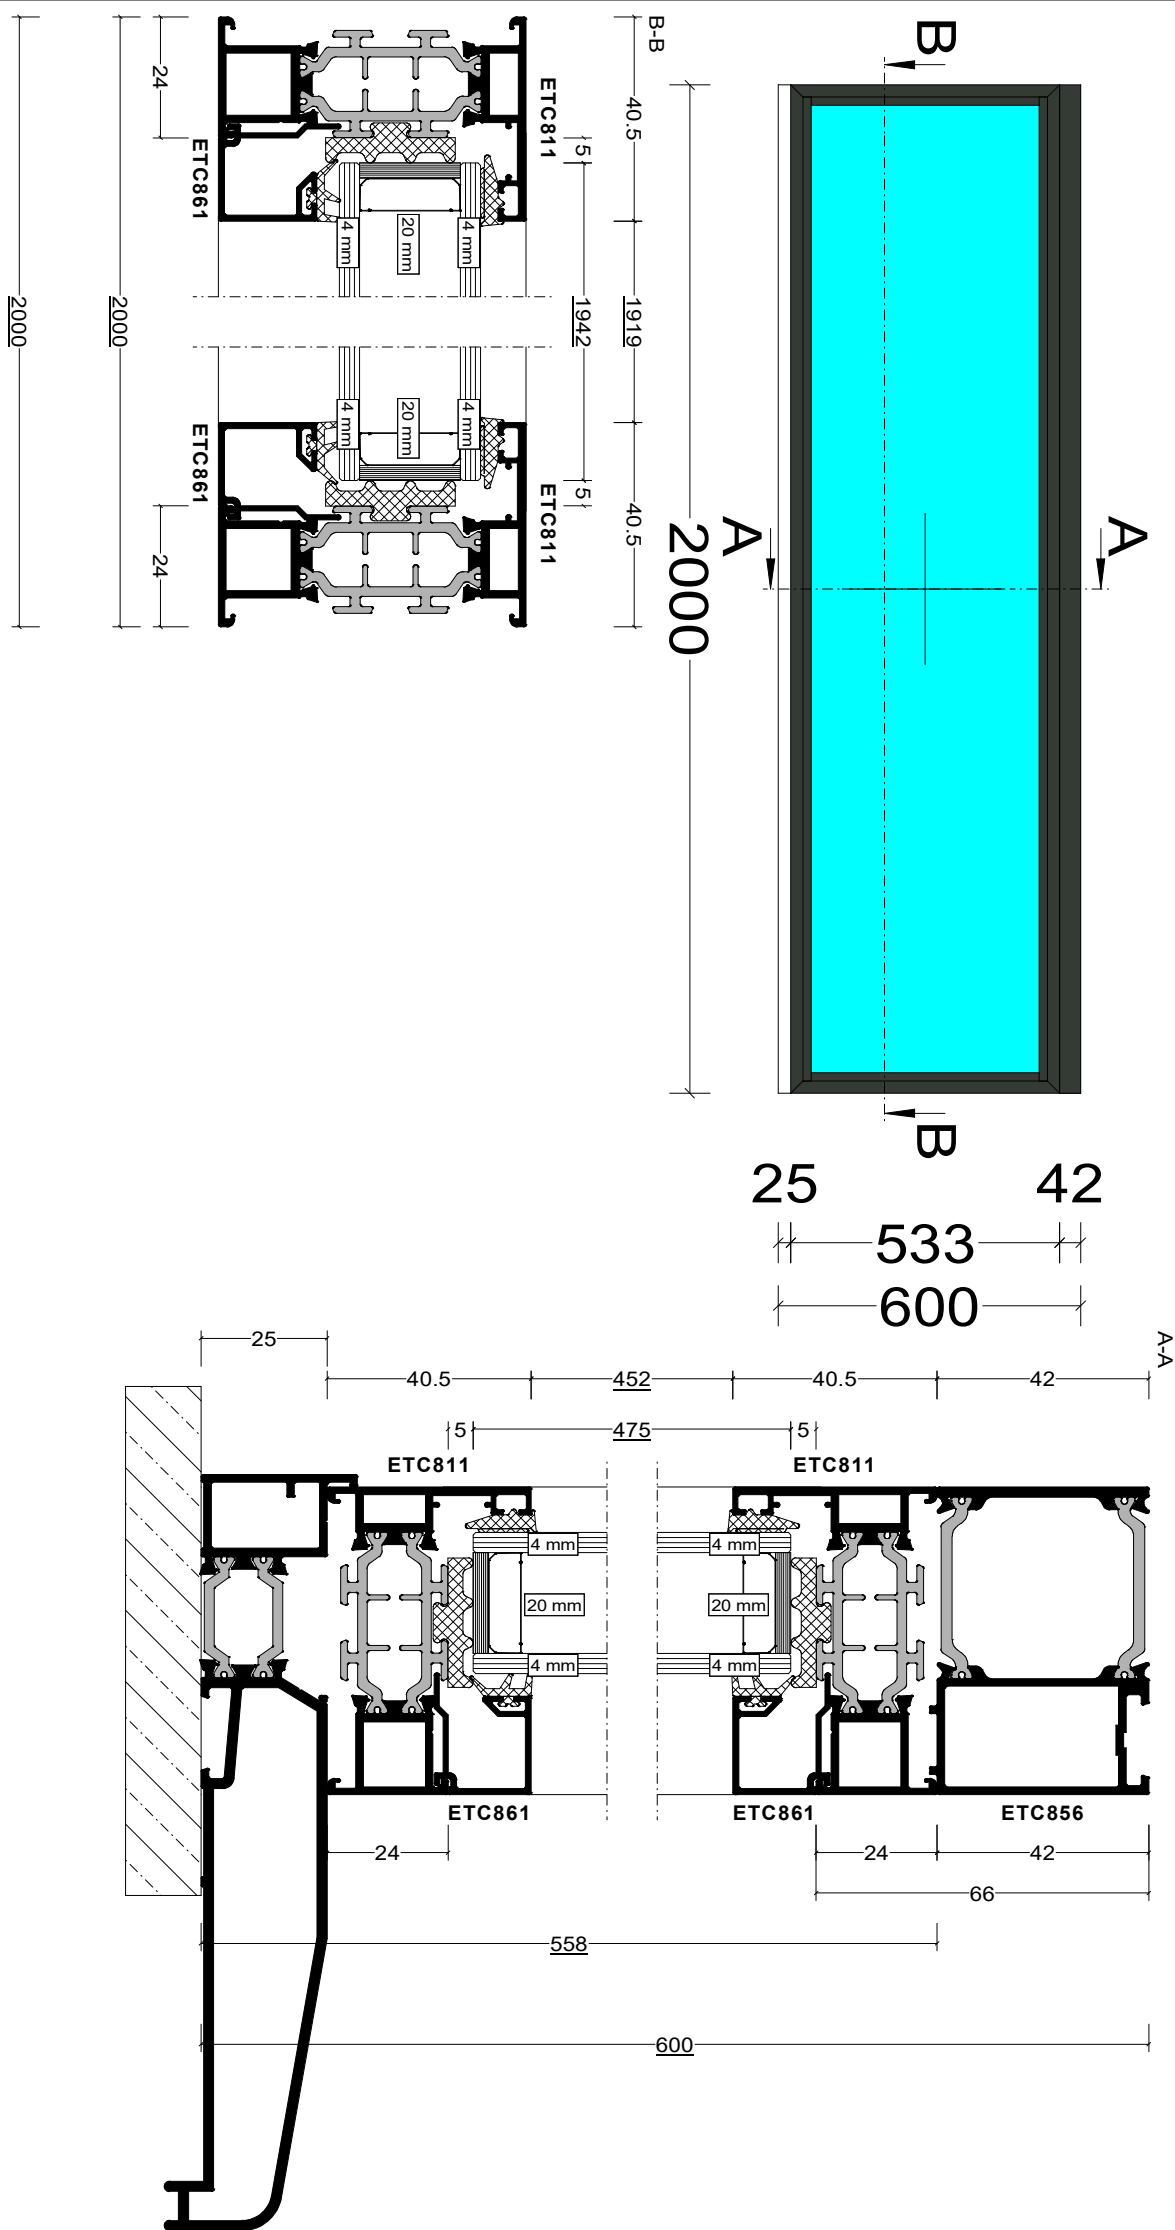


Pos. 005, Quantity: 1
WC

6

Job: Mr & Mrs Maskell - The Corner House, IP13 8BJ
System: SMA Alitherm 800 (BETA) Square Standard
Exterior View

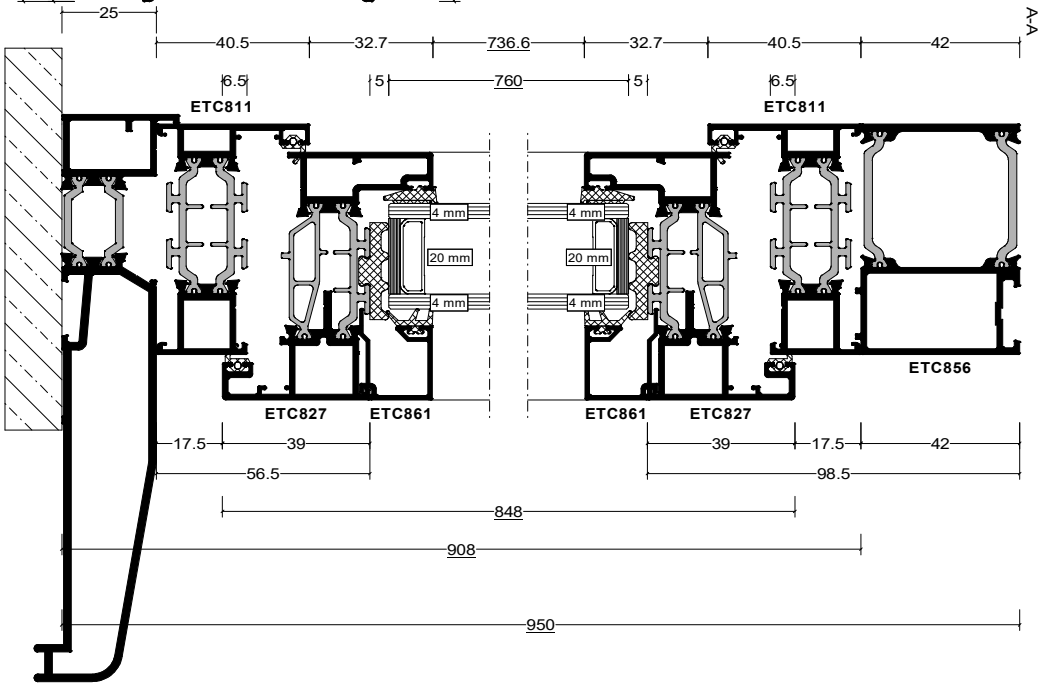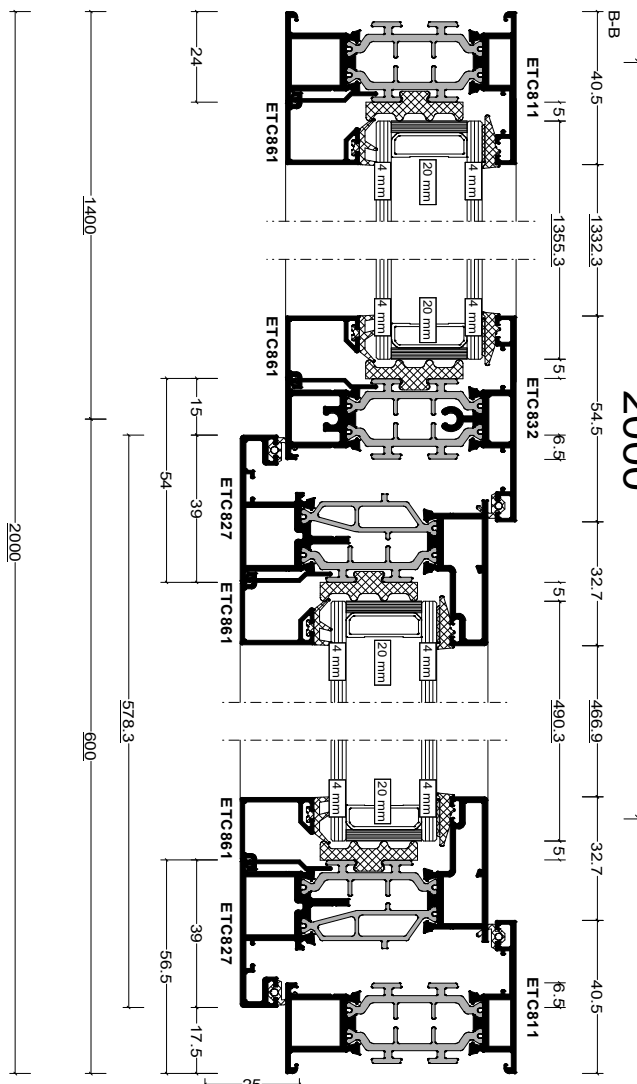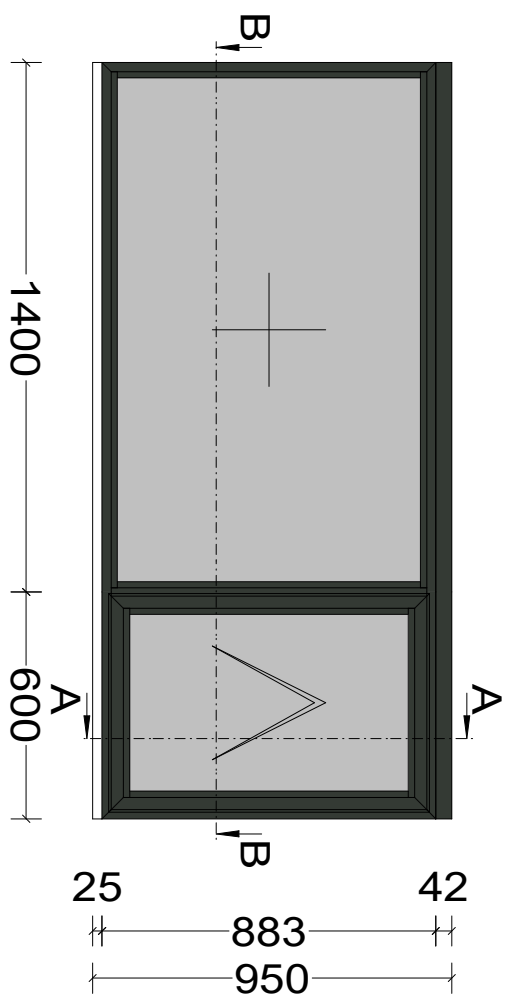

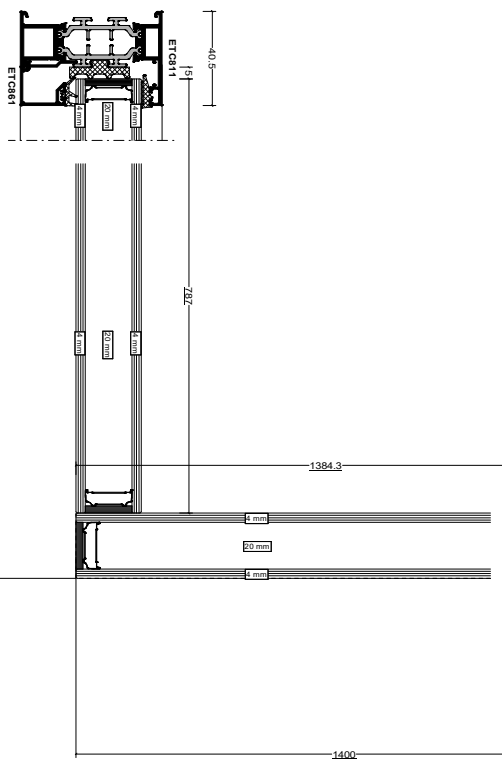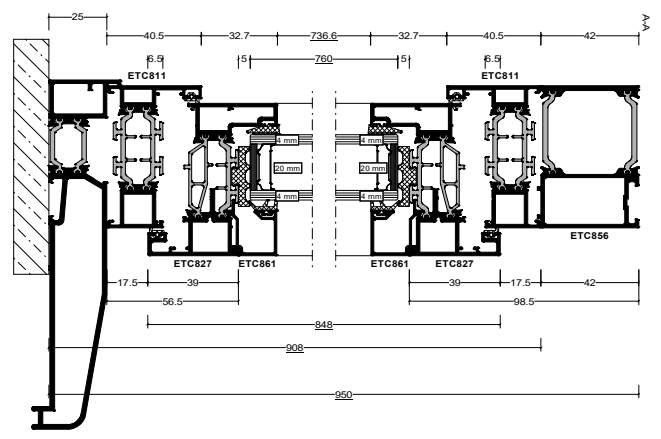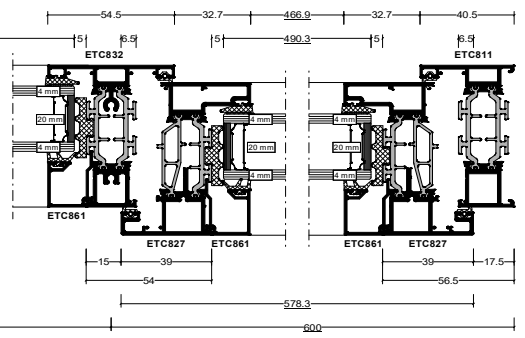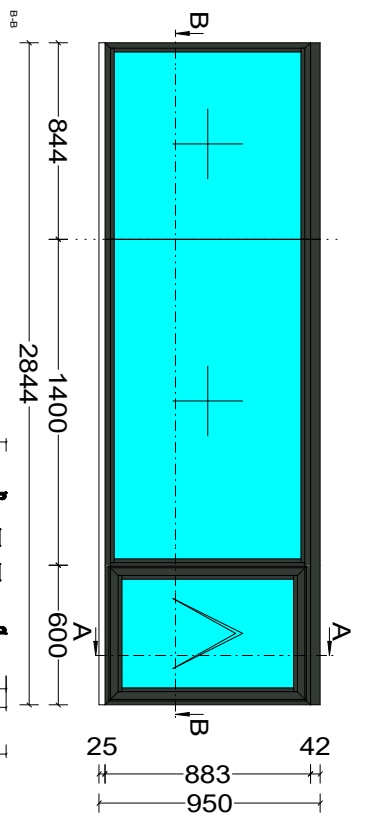

Pos. 007, Quantity: 1
 Link Fixed Screen
 Job: Mr & Mrs Maskell - The Corner House, IP13 8BJ
 System: SMA Alitherm Plus Standard Square
 Exterior View

