



A-A SECTION

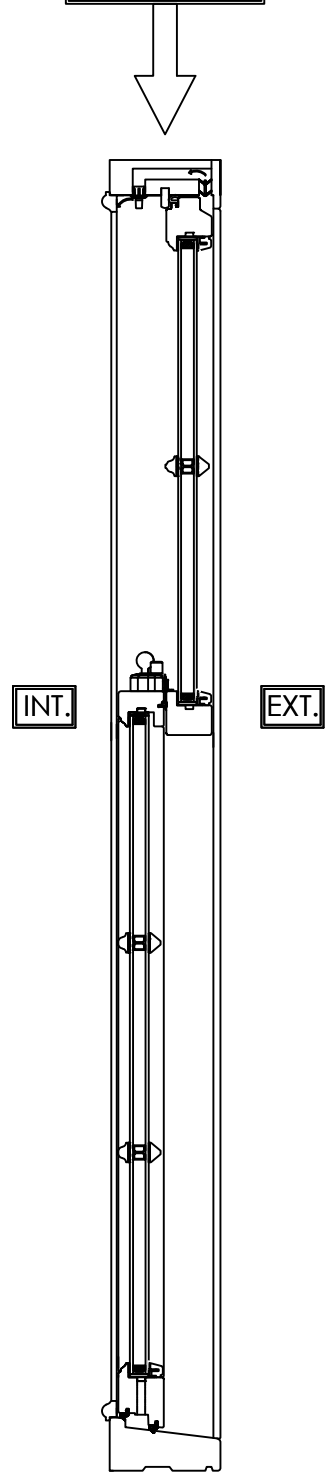

INT.

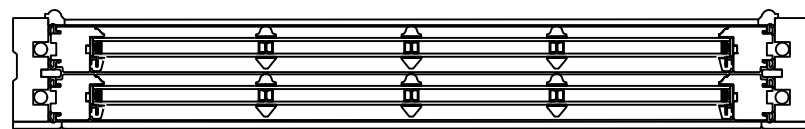

EXT.

B-B SECTION

4. LOUNGE

MATERIAL - TIMBER
 INTERNAL & EXTERNAL COLOUR - WHITE
 GLAZING - 24MM SEALED UNITS

Scale - 1:10
 (Produced on A3 Paper)
 Sheet 4 of 4

Drawers Initials.
DJP

CONTRACT No.: 30358120

Date: 10.08.22

VIEWED EXTERNALLY

THESE DRAWINGS ARE THE PROPERTY OF ANGLIAN HOME IMPROVEMENTS AND MUST NOT BE USED, DISTRIBUTED, LOANED OR COPIED WITHOUT THE EXPRESS PERMISSION OF ANGLIAN HOME IMPROVEMENTS.

PROPOSED: WINDOW REPLACEMENT
 AT: Broadview, The Square
 Sandford
 Crediton
 EX17 4LN

FOR:..... Mr Fox



Heritage
 TIMBER COLLECTION

Scale Bar
 1:10(mm)

0 100 200 300 400 500 600 700 800 900 1000 1100 1200 1300

1300
1200
1100
1000
900
800
700
600
500
400
300
200
100
0