



A-A SECTION

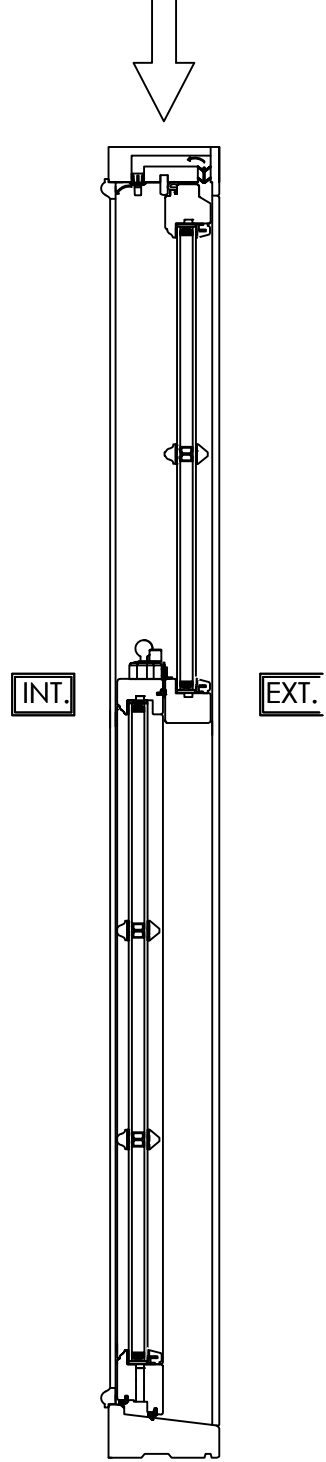

INT.

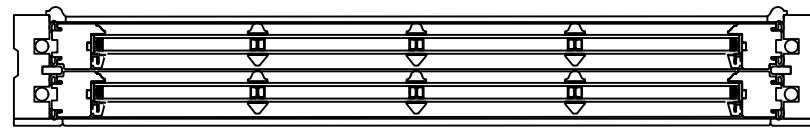

EXT.

B-B SECTION

3. DINING ROOM

MATERIAL - TIMBER
 INTERNAL & EXTERNAL COLOUR - WHITE
 GLAZING - 24MM SEALED UNITS

1300
1200
1100
1000
900
800
700
600
500
400
300
200
100
0

Scale - 1:10
 (Produced on A3 Paper)
 Sheet 3 of 4

Drawers Initials.
DJP

VIEWED EXTERNALLY

THESE DRAWINGS ARE THE PROPERTY OF ANGLIAN HOME IMPROVEMENTS AND MUST NOT BE USED, DISTRIBUTED, LOANED OR COPIED WITHOUT THE EXPRESS PERMISSION OF ANGLIAN HOME IMPROVEMENTS.

Scale Bar
 1:10(mm)

100 200 300 400 500 600 700 800 900 1000 1100 1200 1300

CONTRACT No.: 30358120 **Date:** 10.08.22

PROPOSED: WINDOW REPLACEMENT
 AT: Broadview, The Square
(INSTALLATION ADDRESS)
 Sandford
 Credenon
 EX17 4LN

FOR:..... Mr Fox



Heritage
 TIMBER COLLECTION