




EXISTING SOUTH ELEVATION

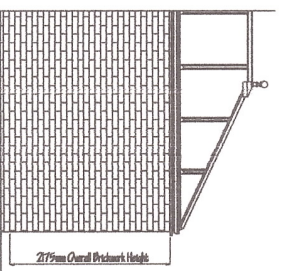


PROPOSED WEST ELEVATION

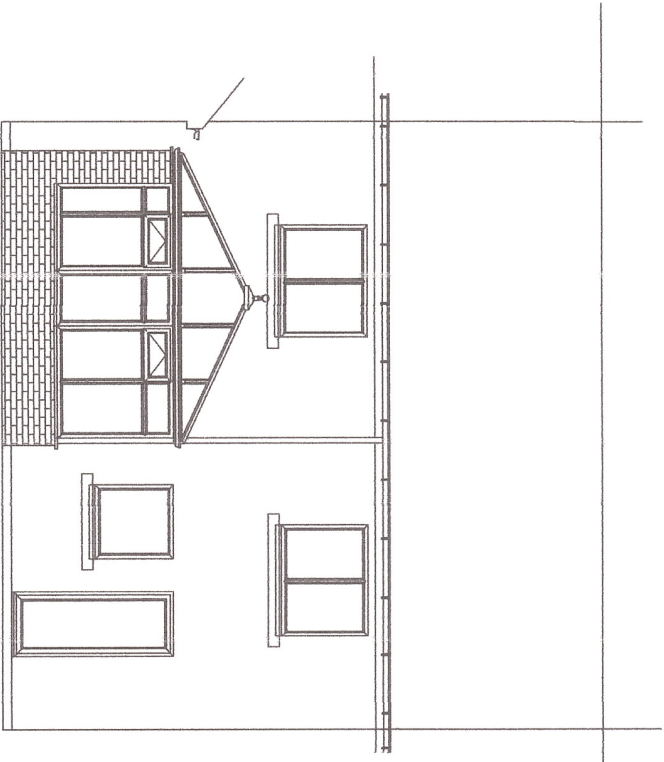


PROPOSED SOUTH ELEVATION

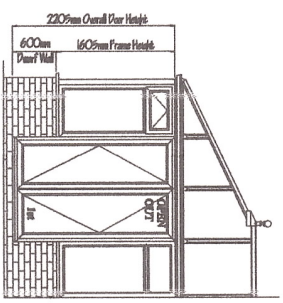

PROPOSED EAST ELEVATION

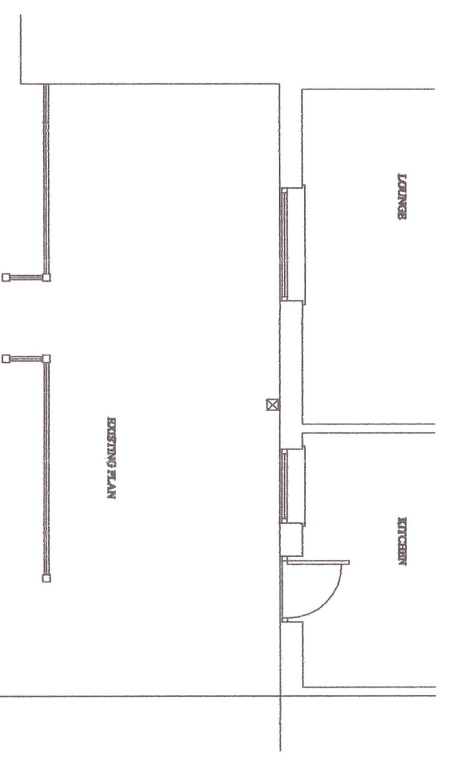

EXISTING PLAN

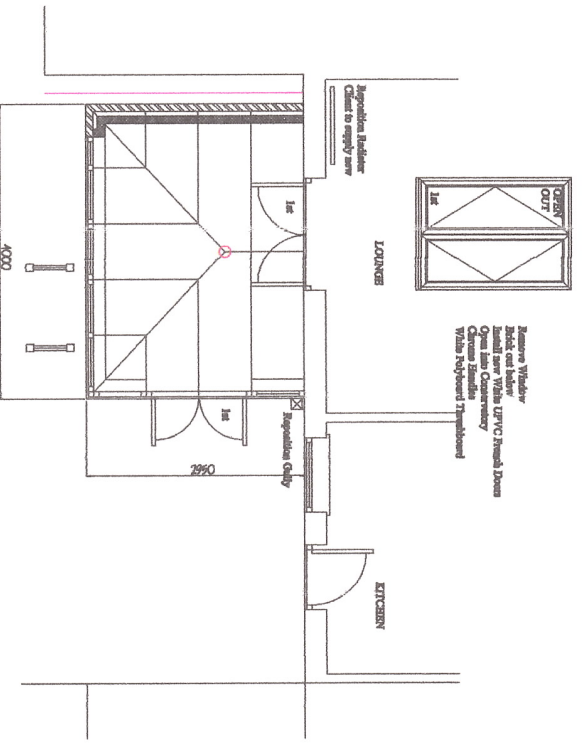


PROPOSED PLAN

SPECIFICATION
 White UPVC
 Clear glass on all fixtures
 Chrome handles to opening windows
 Chrome Handles to Door
 SUNSHADE BELIE self-cleaning glass to roof
 White Internal Polywood cills
 95mm White UPVC Open Sillings

BASE SPECIFICATION
 Backwork to external level (5mm Bead Skimples)
 Plaster all new Walling
 Floor level to match house
 House Wall to be plastered
 from 110c. deep
 Reposition Only

ELECTRICAL SPEC:
 3No. White Double Socket
 1No. Ceiling Light

PLUMBING SPEC:
 Reposition Radiator

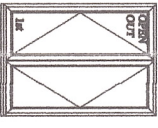

Remove Window
 Back cast holder
 110mm UPVC French Brass
 110mm UPVC French Brass
 Chrome Handles
 White Polywood Threshold

PROPOSED
 CONSERVATORY

for
 1st Floor
 3 St. Catherine Square,
 Notkam
 TD15 2LS
 Tel: 07971605790
 JMR/BCJ/361

SCALE 1:100

