


Legend:

- Indicative Site Boundary
- Category A Trees (Stem and Canopy Spread)
- Category B Trees (Stem and Canopy Spread)
- Category C Trees (Stem and Canopy Spread)
- Category U Trees (Stem and Canopy Spread)
- Root Protection Area
- Existing Site
- Tree Preservation Order
- Trees to be Removed
- Proposed Layout
- Indicative RPA Encroachment Area

Notes:
 - Tree positions are indicative only.
 - The following trees are subject to Tree Preservation Order (WODC Ref: No.12/1988/G1); T1, T2 & T3

CLIENT:	Mr D Lewis	
PROJECT/SITE:	9 Bridewell Close, North Leigh	
TITLE:	Arboricultural Implications Plan	
MAP REF:	141-BRI-DRW-AIP	
REVISION:	01	
LAYOUT:	Overview	
DATE:	20.09.2022	PRODUCED BY: SW
SCALE:	1:250@A3	REVIEWED BY: NB

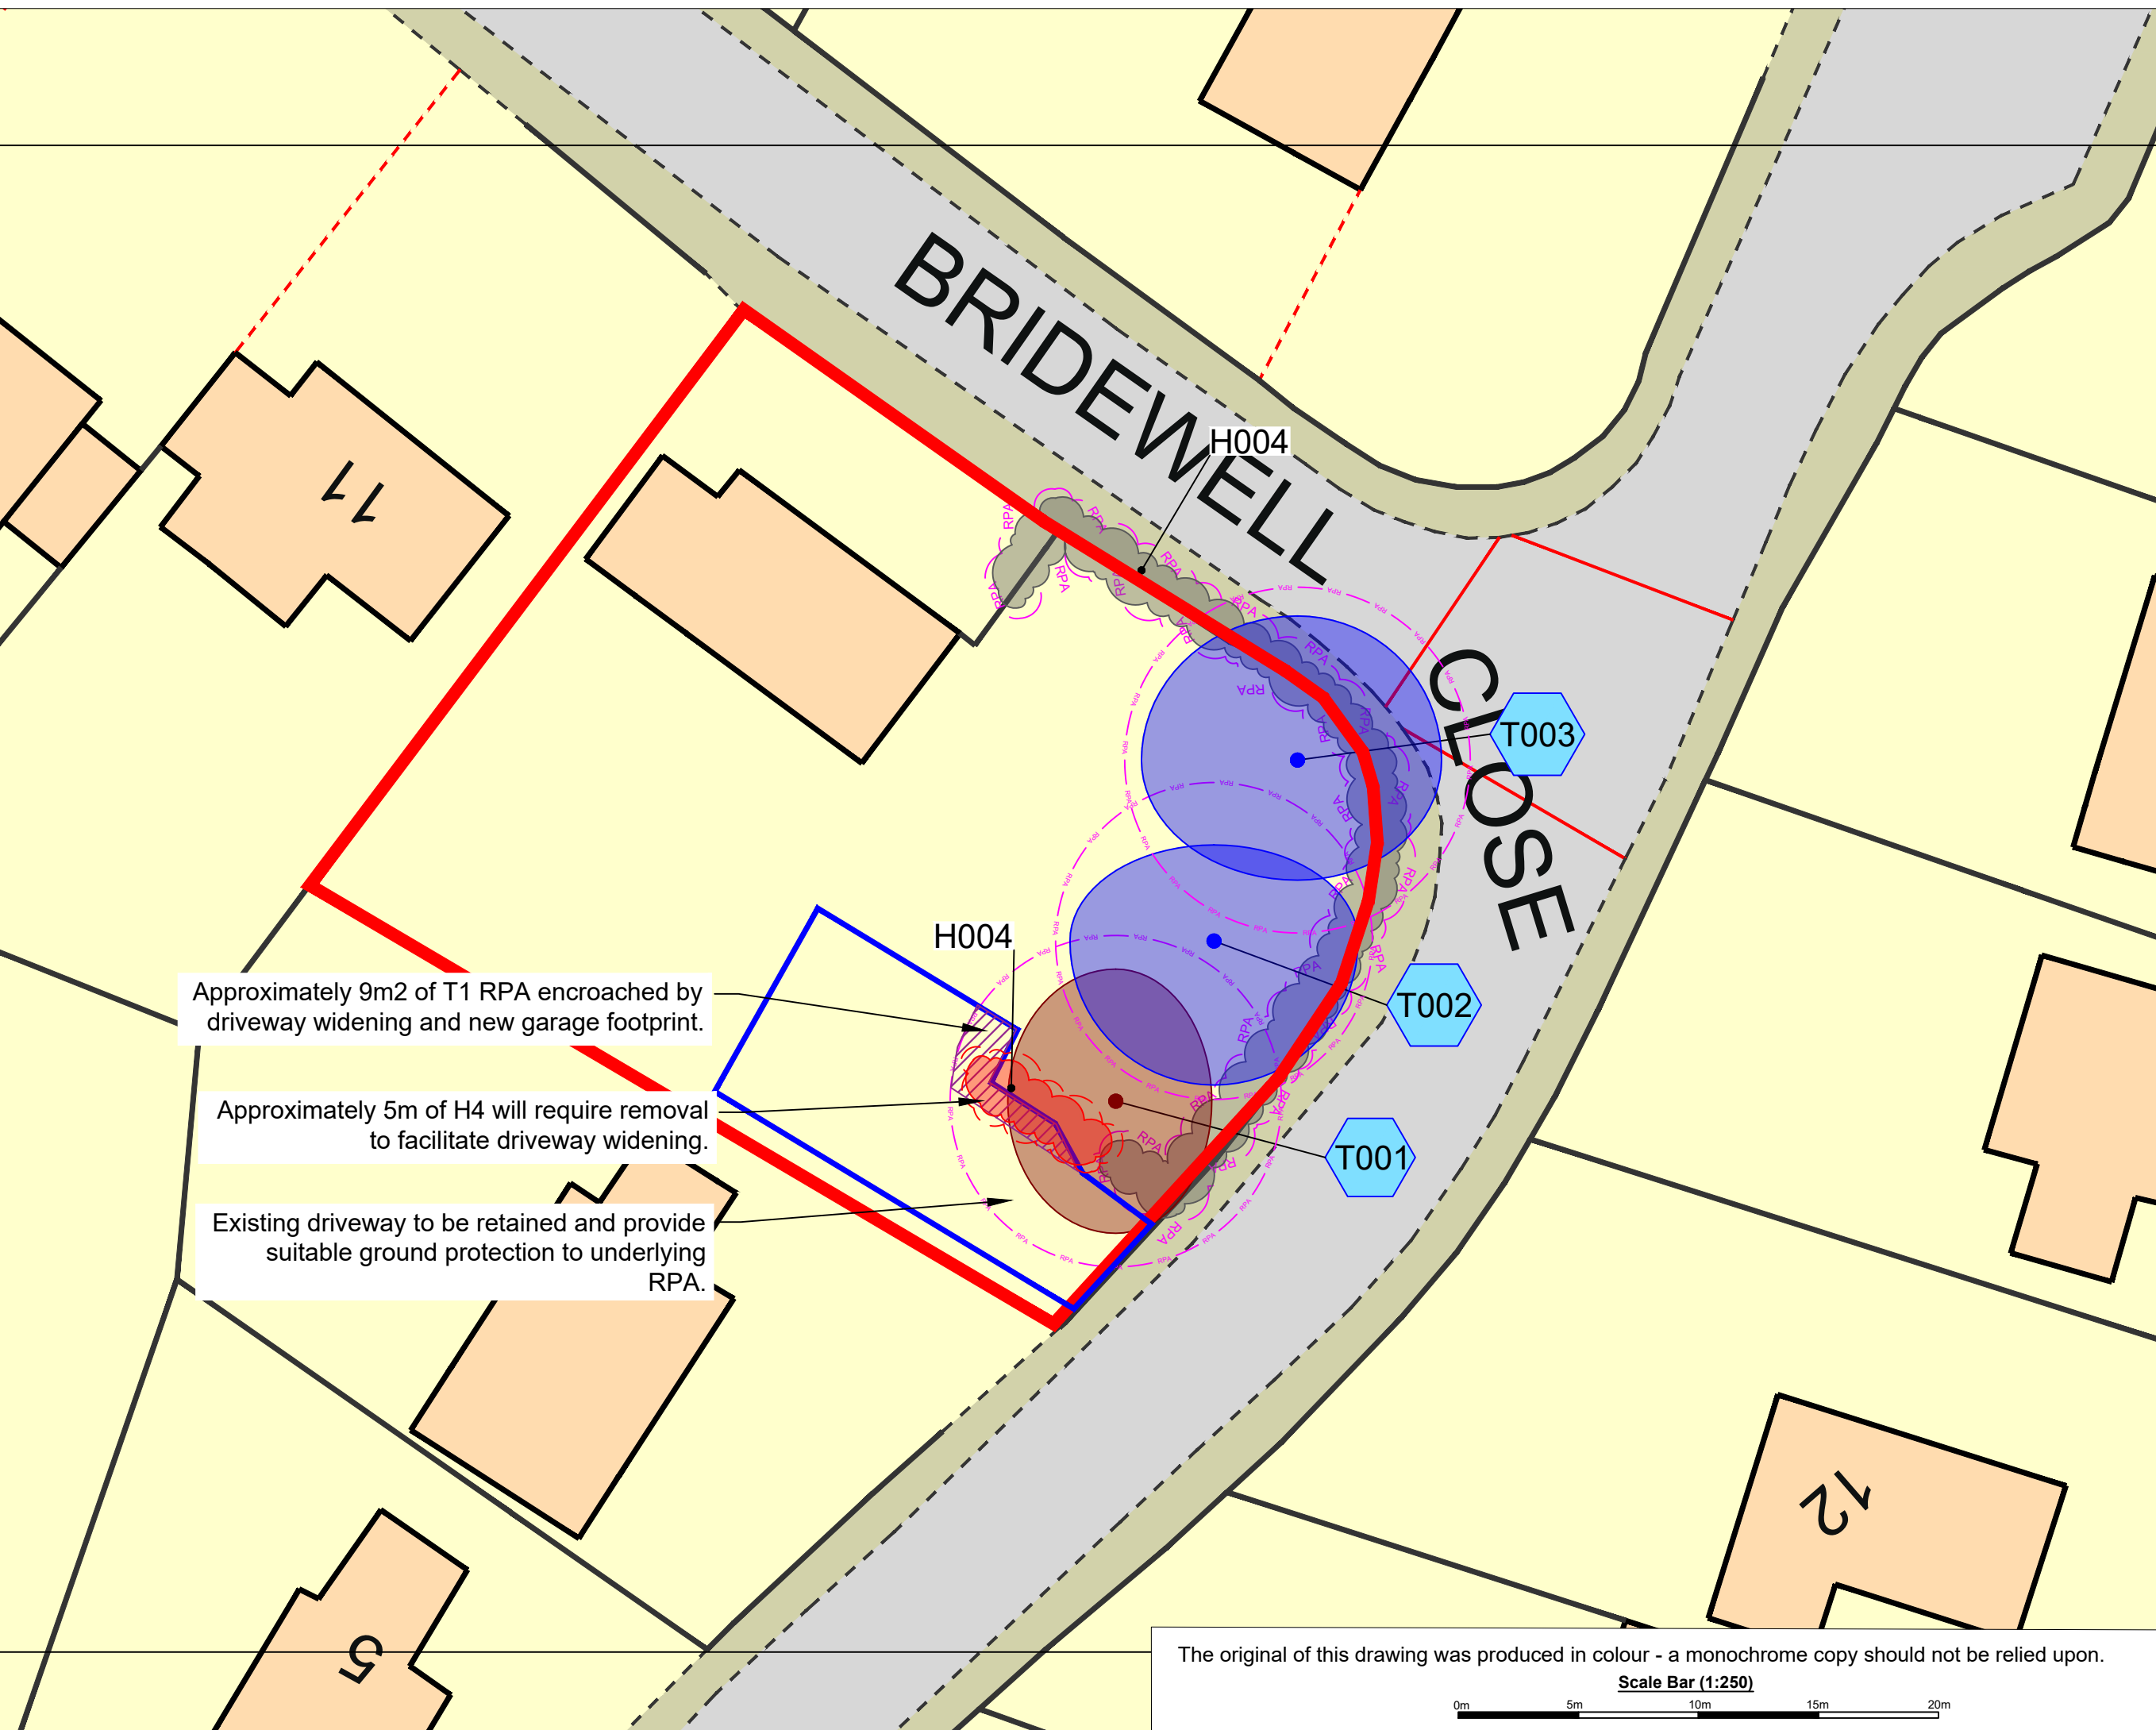

The original of this drawing was produced in colour - a monochrome copy should not be relied upon.

