

1.533 GHYLL SYKE + BELL BUSK
1:200
LEVELS SURVEY


1.602

1.528

1.375

1.338

1.449

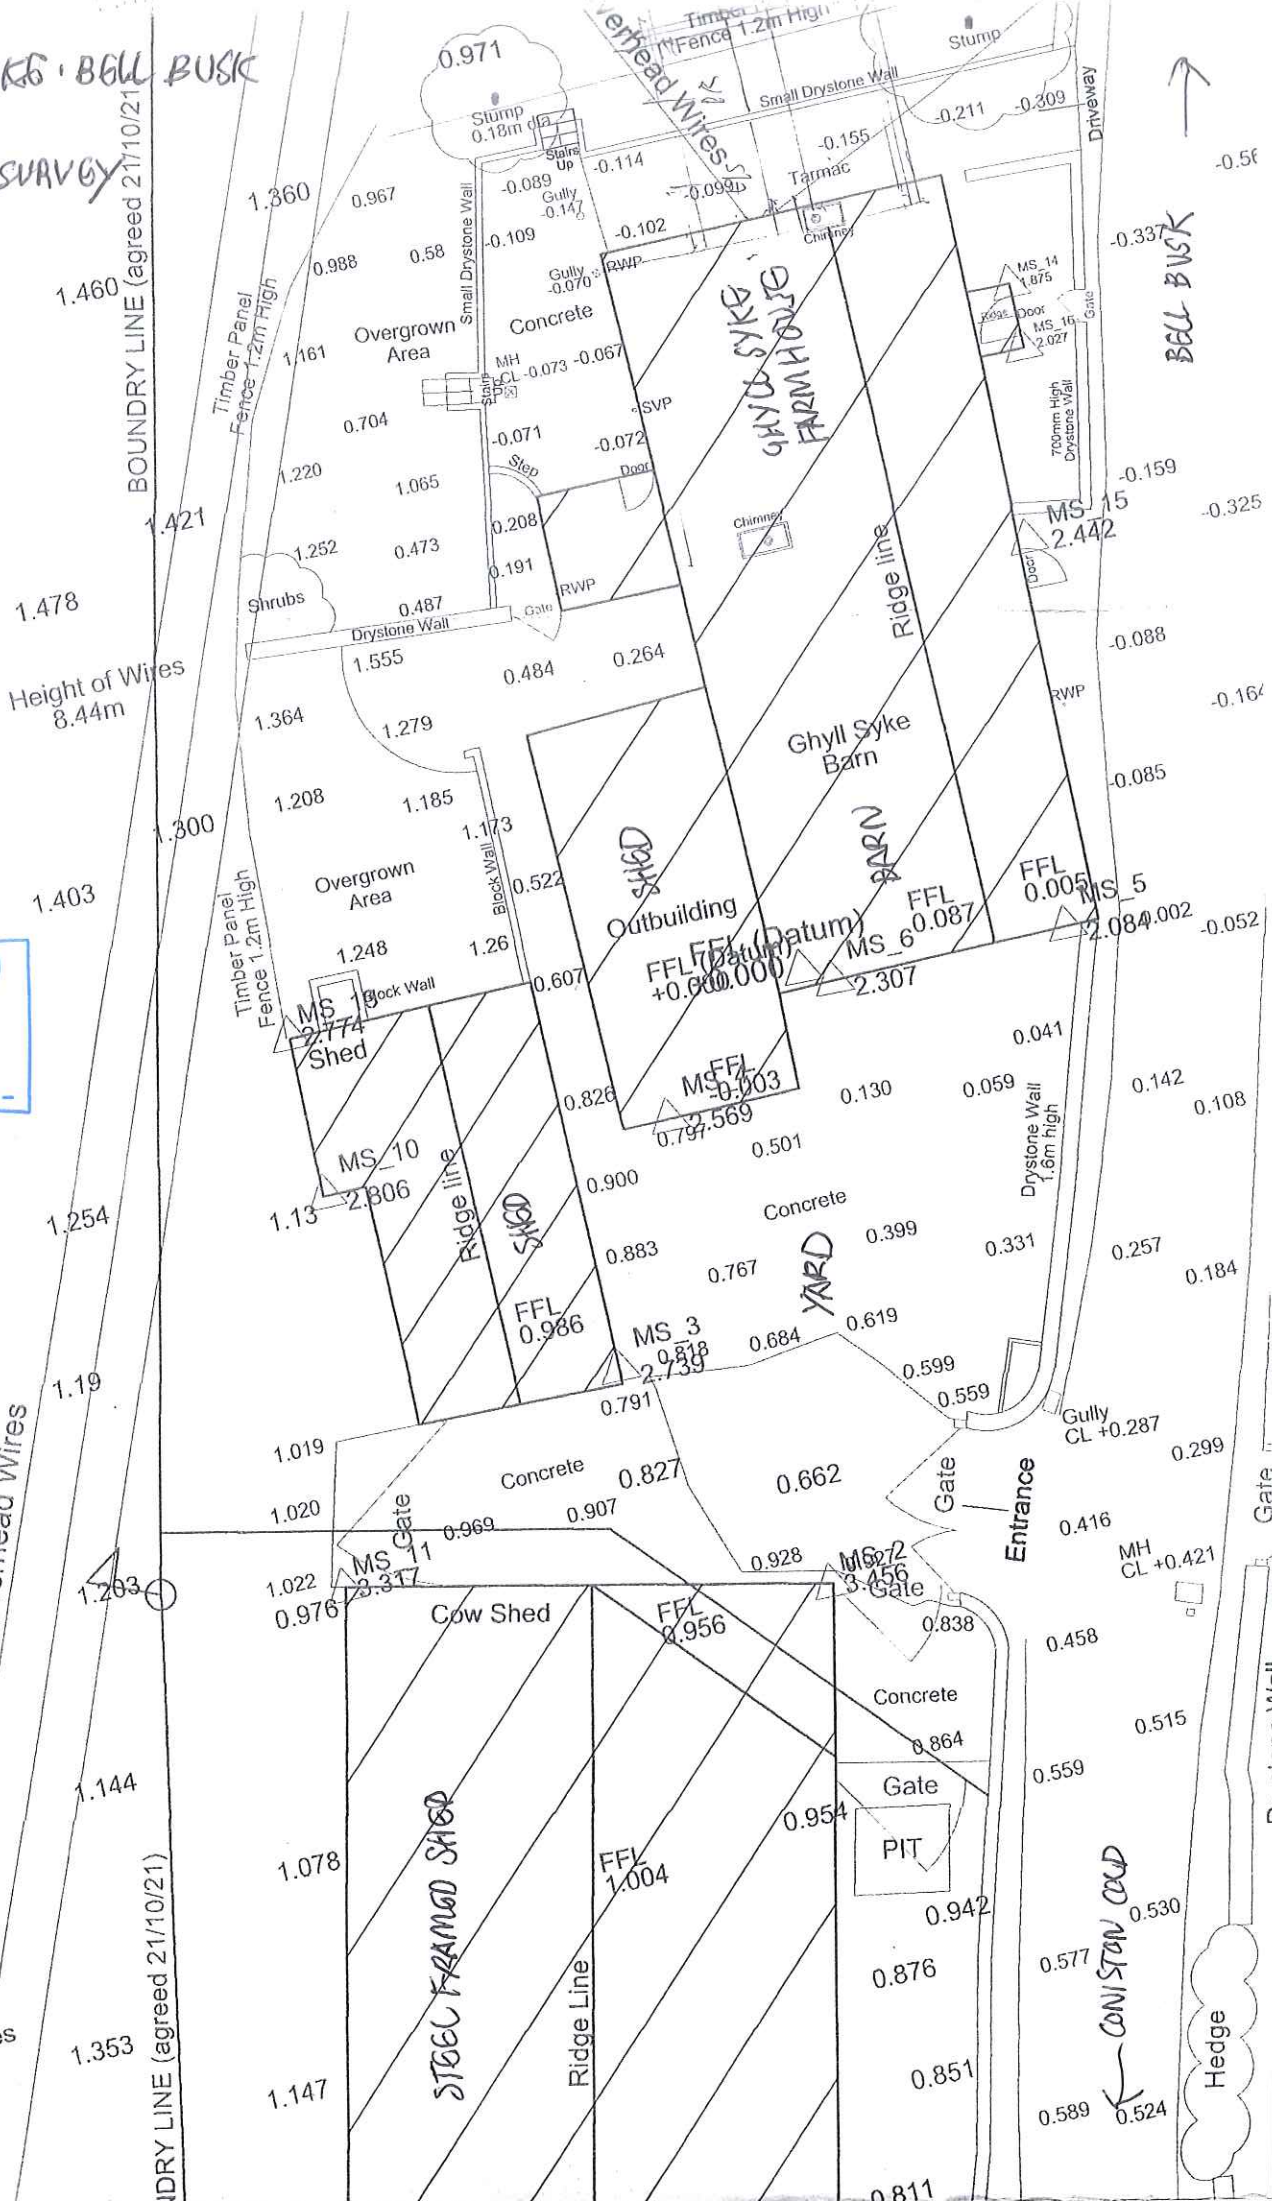

BOUNDARY LINE (agreed 21/10/21)
Timber Panel Fence 1.2m High
Height of Wires 8.44m
3no Overhead Wires
NDRY LINE (agreed 21/10/21)
Height of Wires 8.69m

BELL BUSK

CONISTON COLD

Hedge

2 no Overhead Wires

Drystone Wall
0.9m high

GHYLL SYKE FARMHOUSE + BARN
ACROSS THE ROAD

road side wall
front side

