





Side Elevation (east - towards Ashold Farm)



Front Elevation (north - facing Coopers Lane)

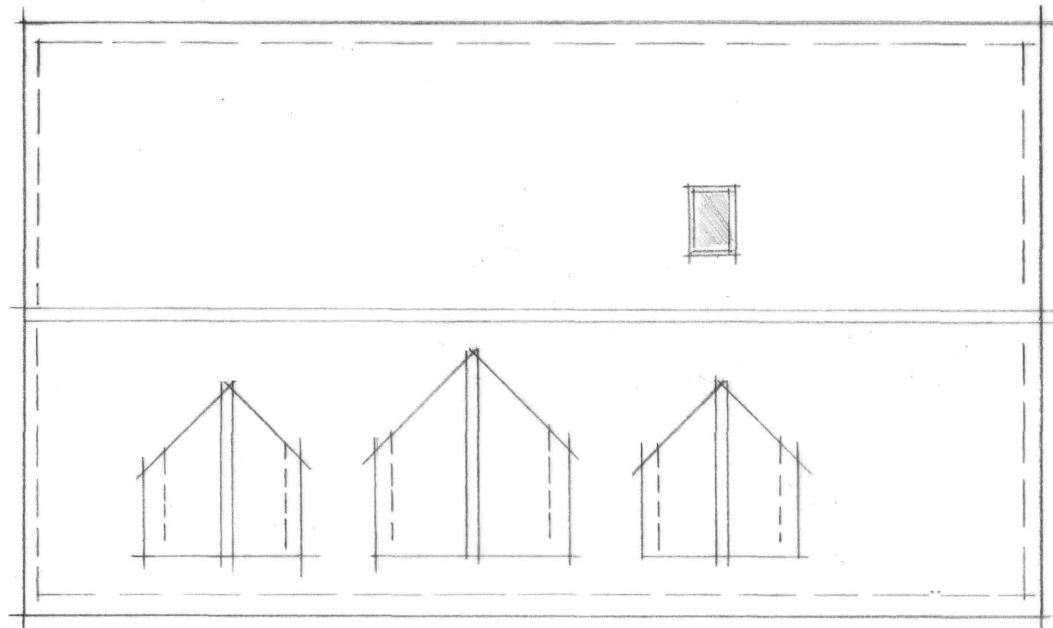

Roof Plan

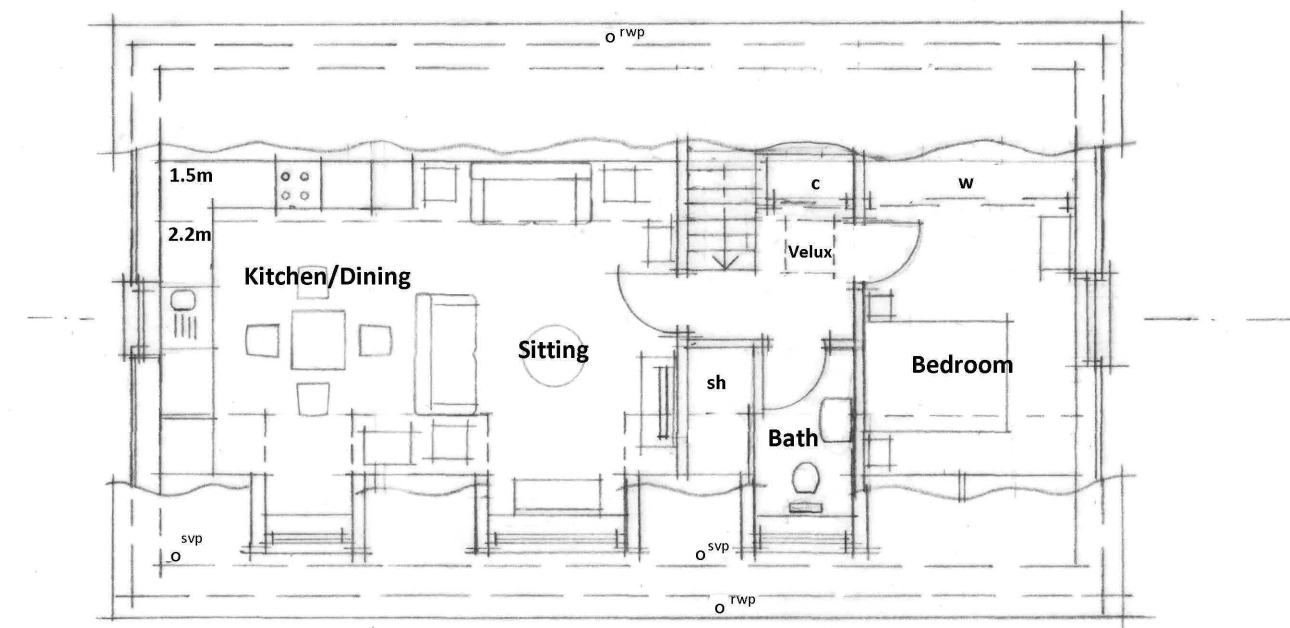

Attic Floor



Project	Ashold Farm, Coopers Lane, Burghclere RG20 9JY		
Proposal	To construct a Garden Machinery Storage Barn with a One Bedroom Annexe within the attic, sited on the existing vehicular drive & hardstanding.		
Drawing	PROPOSED ATTIC FLOOR & ROOF PLANS + ELEVATIONS		
Drg No.	59398 : 4	Scale	1 : 100 @ A3
		Date	03.10.22

Stephen James Wrzesinski B.A. (hons) Arch
 GRAZ DESIGN STUDIO, HOLLY BARN, 3, LOWER FARM COURT,
 HAMBRIDGE LANE, NEWBURY, BERKSHIRE RG14 5TH.
 Telephone : 01635 32612 . e mail : grazdesign@hotmail.com