


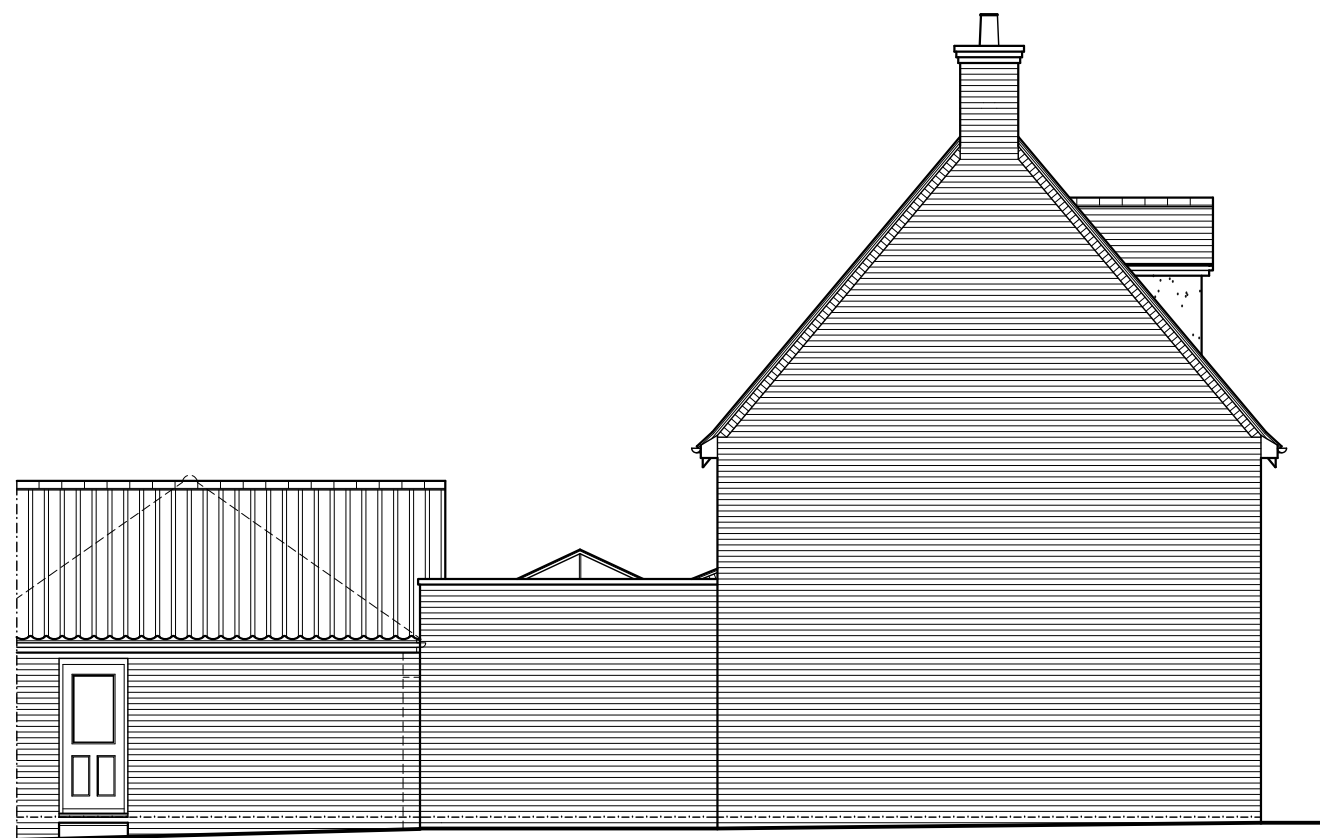

Proposed Side Elevation - 1:100



Proposed Rear Elevation - 1:100



Proposed Side Elevation - 1:100

Schedule of Finishes

- Walls - To be surfaced in face brickwork to match existing colour, texture and bond.
- Joinery - To be purpose made with pre-coloured finish.
- Roof - Flat roof to be finished with Sarnafil or similar.

Scale @ 1:100

Andrew Stevenson Associates
ARCHITECTURAL & BUILDING SURVEYING SERVICES

CLIENT
MR & MRS SALMON
PROJECT TITLE
PROPOSED REAR EXTENSION @ 36 TYLER AVENUE,

FLITCH GREEN, DUNMOW, ESSEX, CM63GB
DRAWING TITLE

PROPOSED ELEVATIONS		
PROJECT No	DRAWING	REVISION
5790	07	A
SCALE	DATE	DRAWN
1:100 @ A3	AUGUST '22	KW

BIGODS HALL, BIGODS LANE, GREAT DUNMOW, ESSEX, CM6 3BE
TEL: 01371 874807 EMAIL: design@asarics.co.uk