





FRONT ELEVATION





SIDE ELEVATION

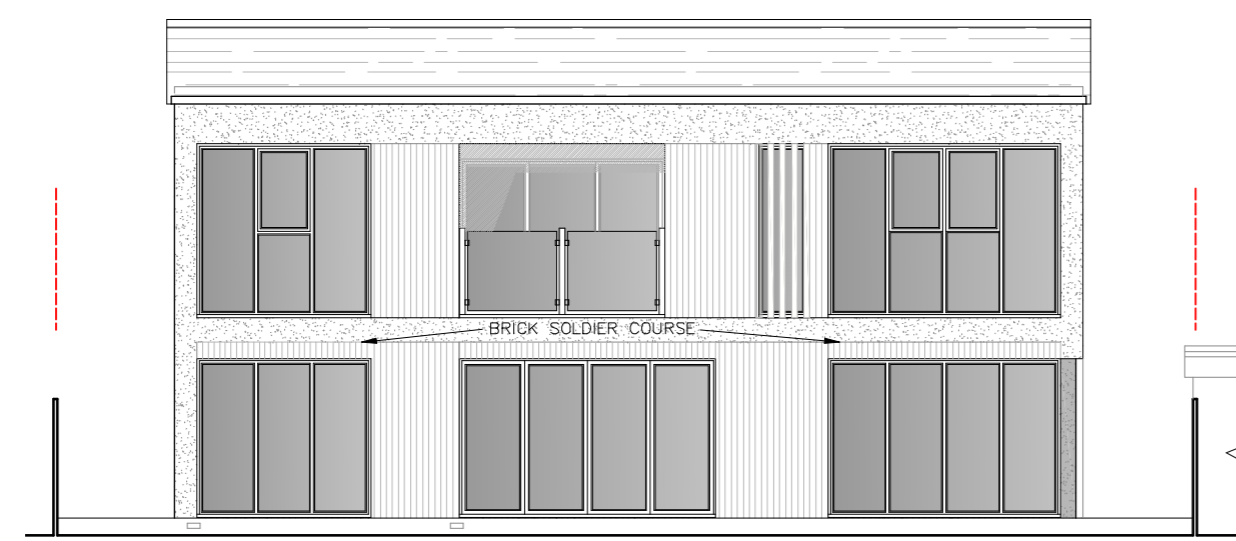

REAR ELEVATION

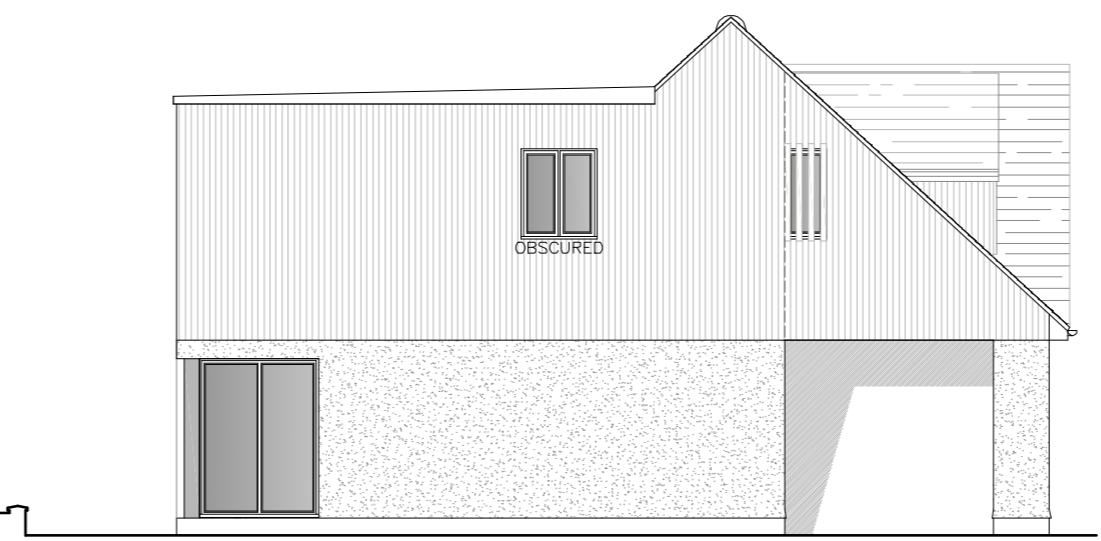

SIDE ELEVATION

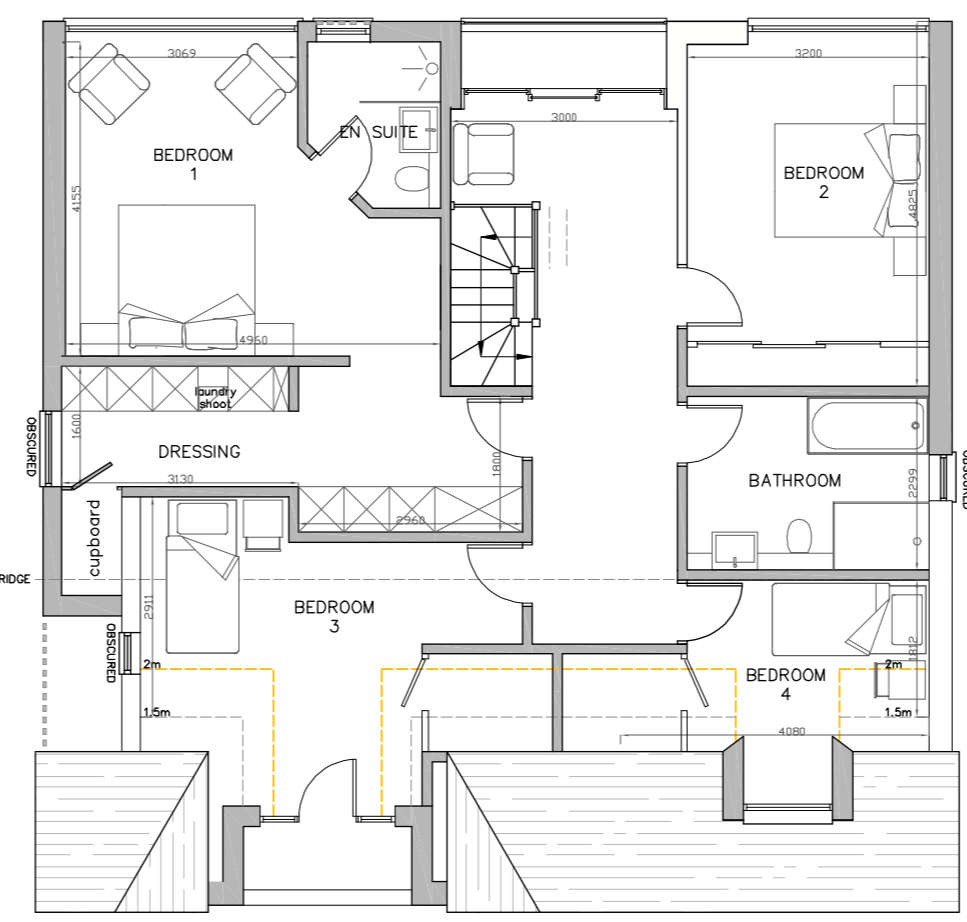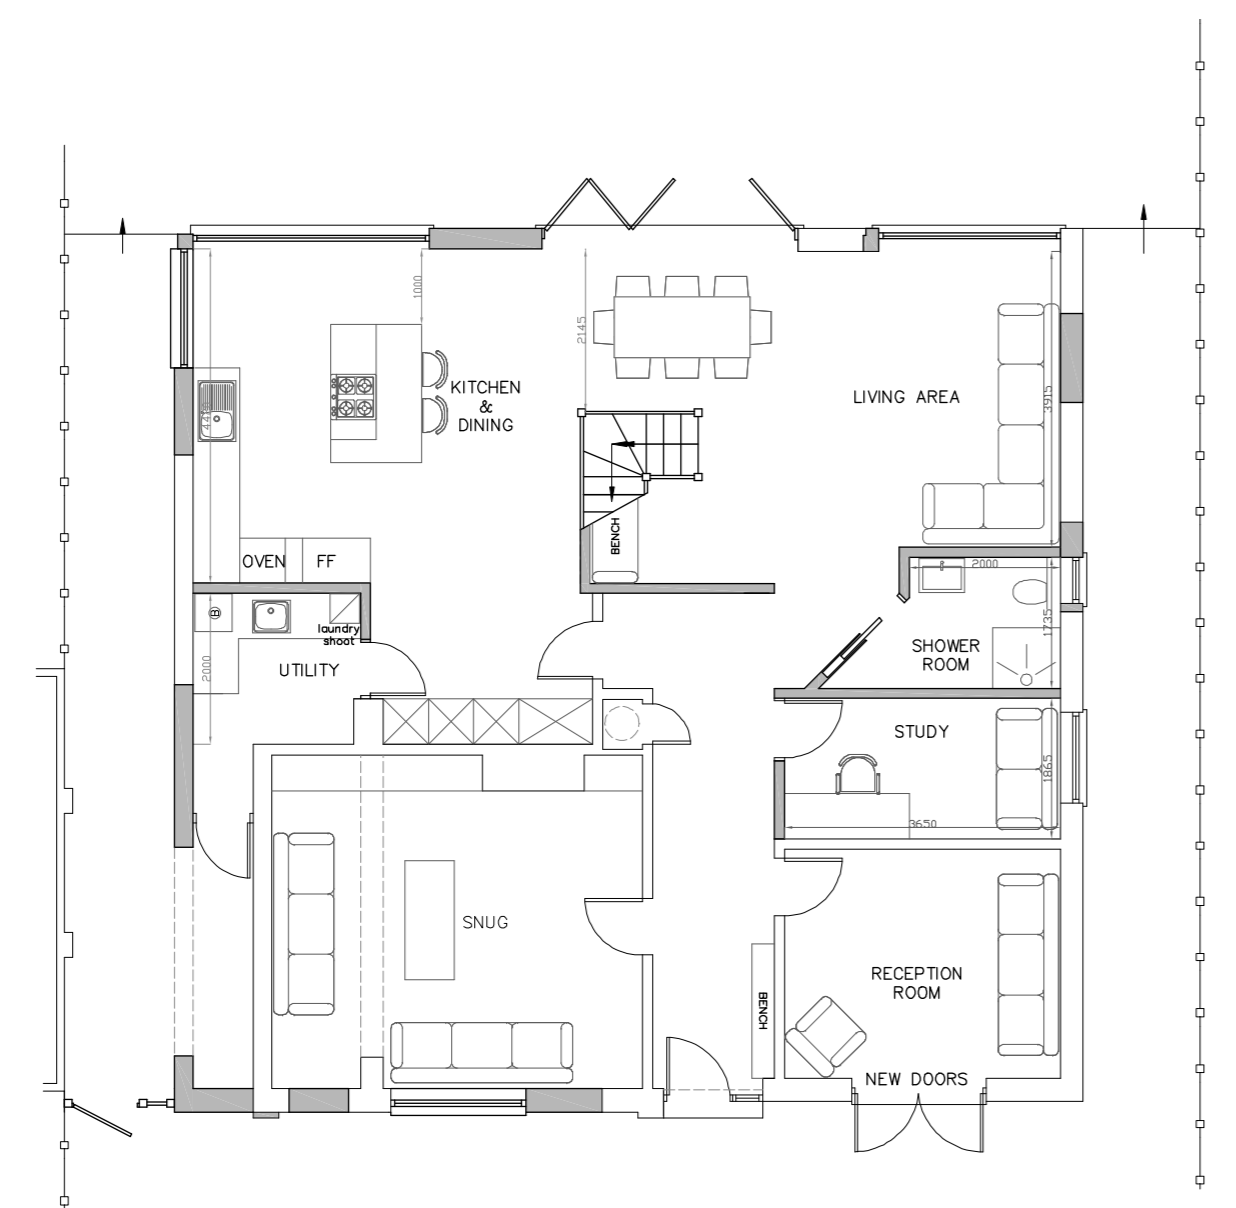

FLOOR PLAN



Client:
Lawton

Project:
Cloveilly, Henny Road, Larnarsh, Bures CO8 5EU

Drawing:
Plans and Elevations as Proposed

Scale:
As indicated @ A2 1:100

Drawing No:
126 - 03

THIS DRAWING IS A COPYRIGHT
 All dimensions to be checked on site or in the workshop before work commences.
 Only figured dimensions to be worked to. Any discrepancies to be reported to CANNON
 Architectural Design Ltd.

