


Schedule of Revisions			
Rev:	Description:	Date:	Initial:




FRONT ELEVATION

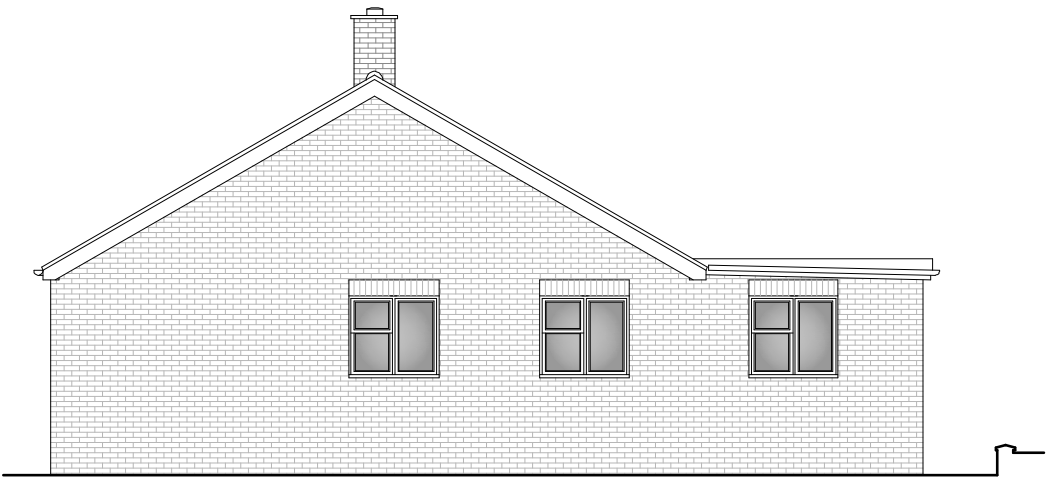


SIDE ELEVATION



REAR ELEVATION

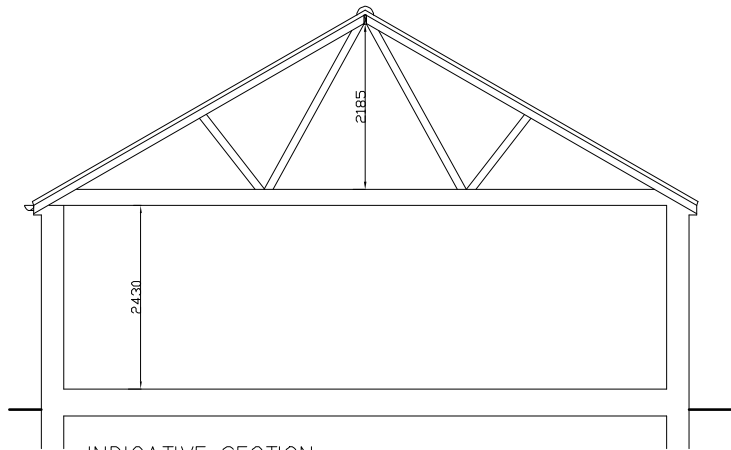

INDICATIVE SECTION

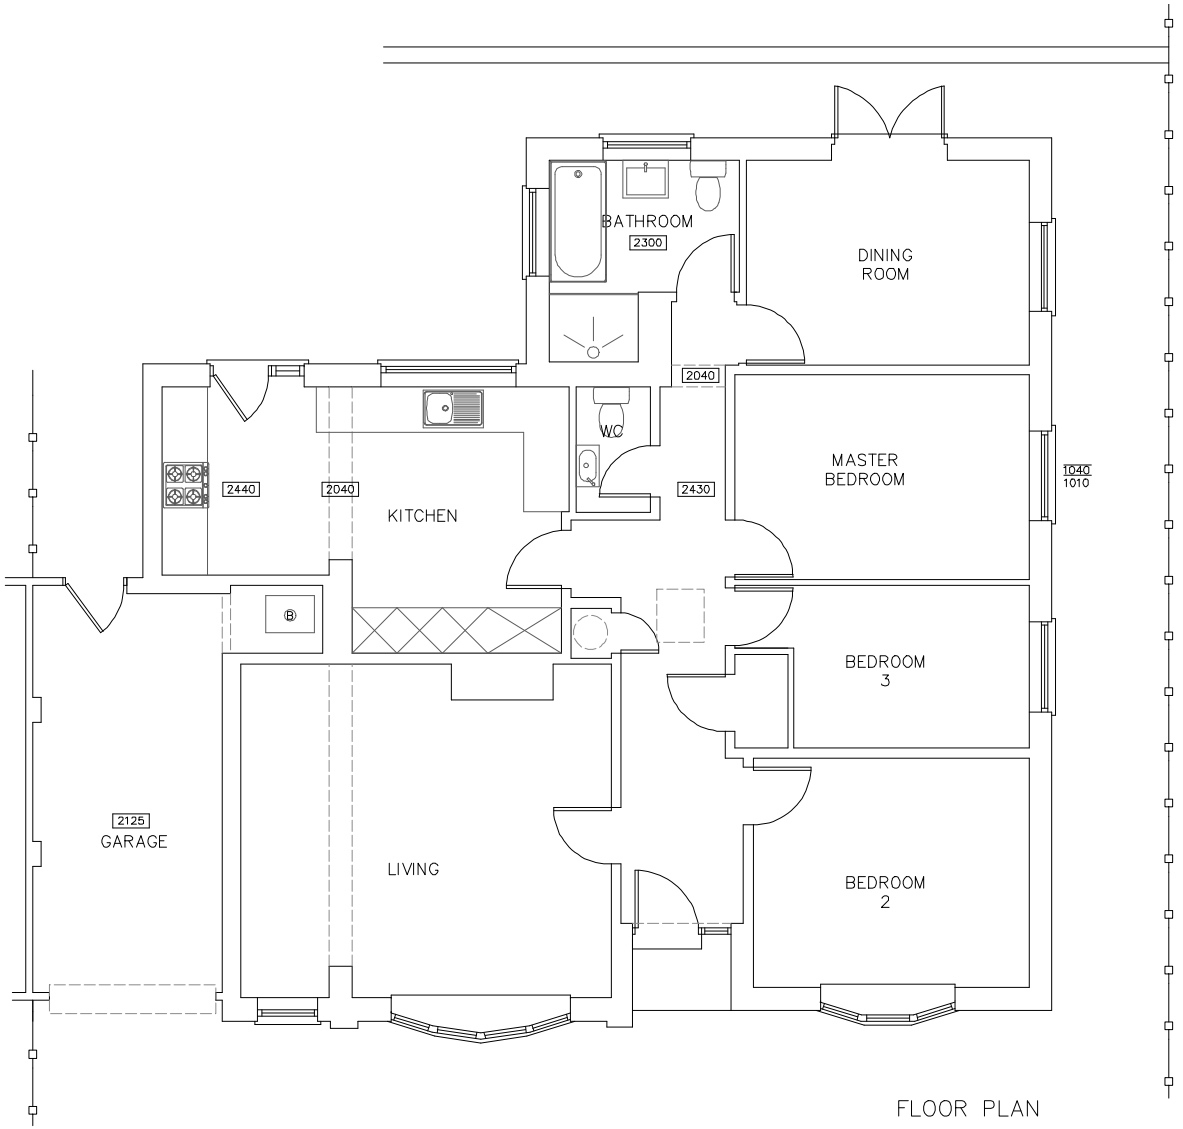

FLOOR PLAN



Client:
Lawton

Project:
Clovelly, Henny Road, Lamerash, Bures CO8 5EU

Drawing:
Plans and Elevations as Existing

Scale:	Scale:		
As indicated @ A3	1:100		
Drawn by:	Checked By:	Revision:	

Drawing No:
126 - 02

THIS DRAWING IS A COPYRIGHT
All dimensions to be checked on site or in the workshop before work commences.
Only figured dimensions to be worked to. Any discrepancies to be reported to CANNON
Architectural Design Ltd.

