


Frameless modern lanterns by Rooflights.com
Concrete copings or aluminium cappings
Secret gutter split into directions
High performance mineral felt

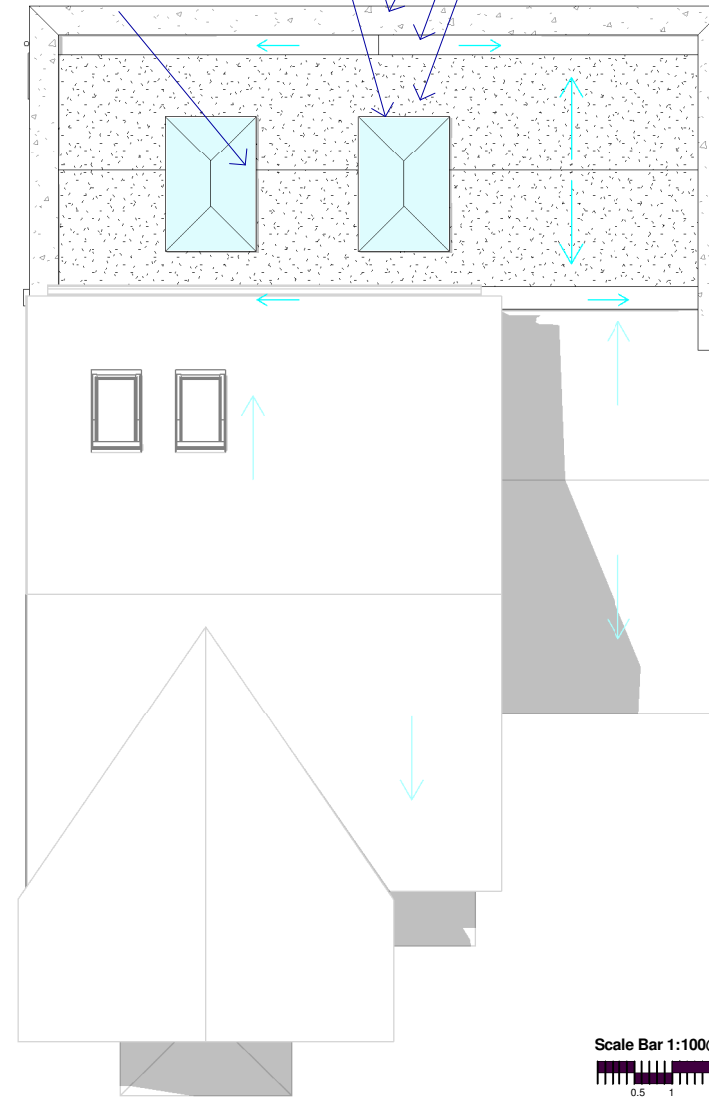

1 **PROPOSED Roof Plan**
1 : 100

No.	Description	Date
1	Flushglaze rooflights changed to lanterns	29.08.22

18 Nottingham Court Bedlington Kitchen Extension	005 Proposed Roof Plan	
	STATUS Planning Stage	
	Client	Mr & Mrs Young
	Date	21.08.22

Revision	1
Scale @ A3	1 : 100