



**1** **EXISTING Side (North West) Elevation**  
1 : 100

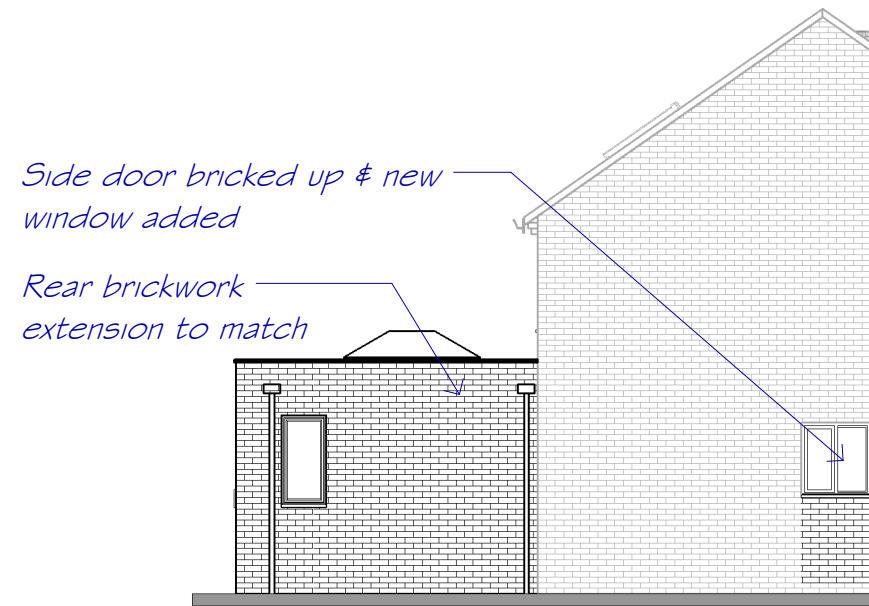

**3** **PROPOSED Side (North West) Elevation**  
1 : 100

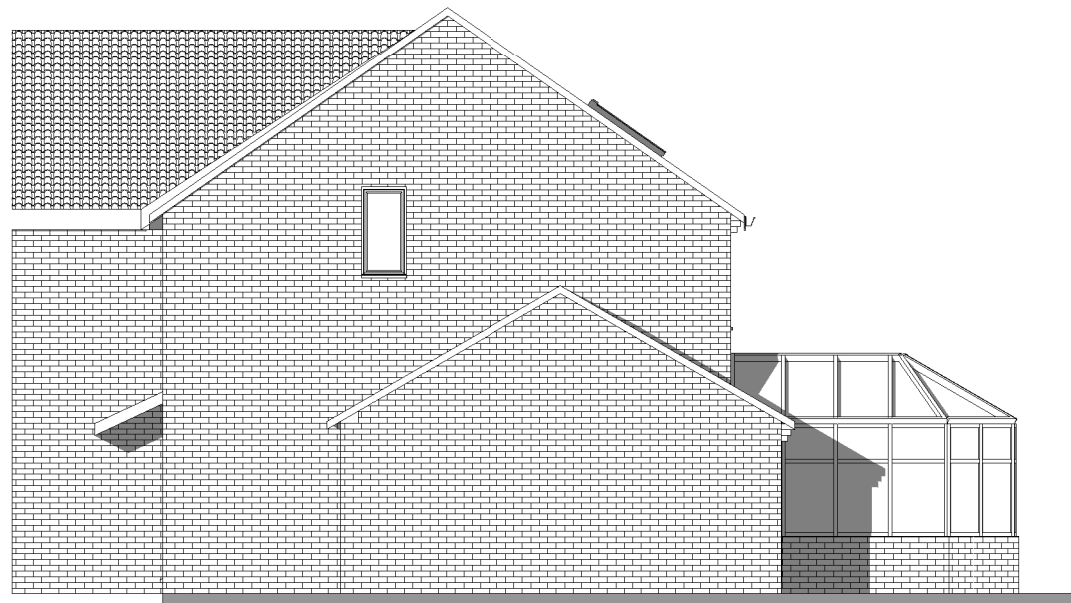

**2** **EXISTING Side (North East) Elevation**  
1 : 100



**4** **PROPOSED Side (North East) Elevation**  
1 : 100

No.	Description	Date
1	Flushglaze rooflights changed to lanterns & ceiling raised by 150mm	29.08.22

18 Nottingham Court Bedlington  Kitchen Extension	007 Existing & Proposed Side Elevations		
	STATUS   Planning Stage		
	Client	Mr & Mrs Young	Revision 1
	Date	21.08.22	Scale @ A3 1 : 100