


1 Existing Site Layout
1 : 200

Existing gullies repositioned to suit new extension

Red dashed line denotes extension footprint

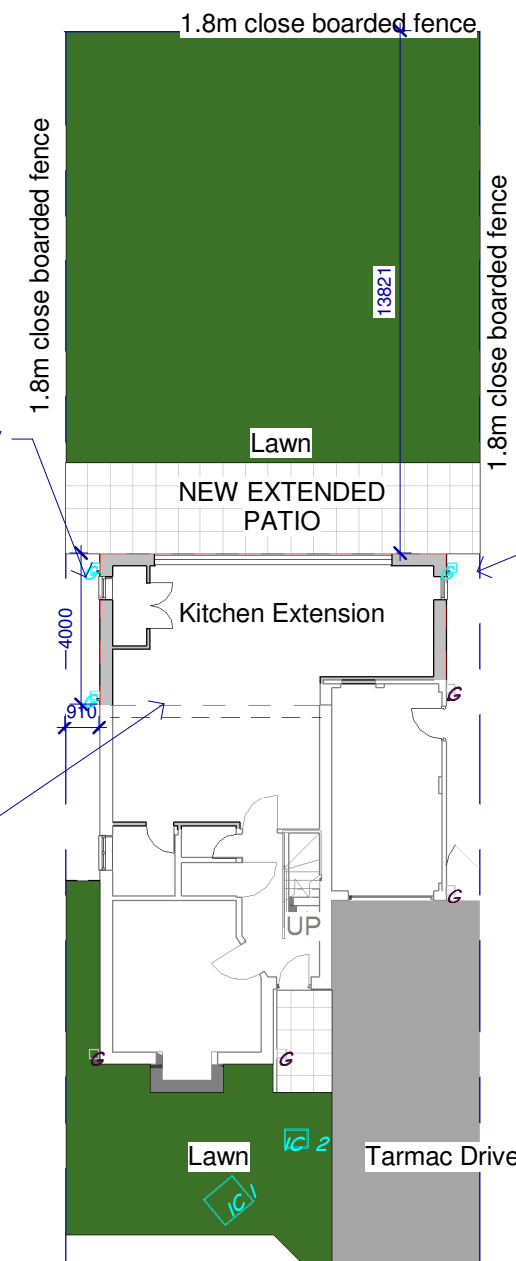

2 Proposed Site Layout
1 : 200

Horizontal timber batten screen and planting added in front of existing fence (allow 4m x 1.8m H both sides)



No.	Description	Date		
			18 Nottingham Court Bedlington	
			Kitchen Extension	
			000	Existing & Proposed Site Layouts
			STATUS Planning Stage	
			Client	Mr & Mrs Young
				Revision
			Date	21.08.22
			Scale @ A3	1 : 200