




EXISTING NORTH ELEVATION



EXISTING WEST ELEVATION

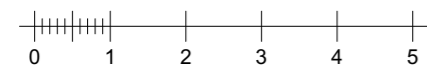

**Key**

- 1 White painted rendered stone/cob walls.
- 2 Slates
- 3 Light green painted timber framed single glazed windows
- 4 Varnished timber partially glazed door.
- 5 black painted metal rainwater goods
- 6 Asbestos roofing sheet
- 7 horizontal timber cladding



**FLORIAN WINKLER ARCHITECT**  
 Tel: 01392 840002  
 Mob: 07748515077  
 Email: fphwinkler@googlemail.com  
 Address: Unit 1 Imbert Green Technology  
 Park, Stoke Canon, Exeter EX5 4RJ

CAMPBELLHAYS

COTTAGE

TIVERTON

EXISTING ELEVATIONS 2

SCALE 1:100

DATE 26/05/2022

**J839 05**

The contractor must verify all dimensions on site before making shop drawings or commencing work of any kind. No dimensions to be scaled from this drawing.