



PROPOSED NORTH ELEVATION



PROPOSED WEST ELEVATION

- Key**
- 1 White painted rendered stone/cob walls to remain as existing
 - 2 Slates to remain as existing
 - 3 Light green painted timber framed single glazed windows to remain as existing.
 - 4 Varnished timber partially glazed door to remain as existing
 - 5 black painted metal rainwater goods to remain as existing or be replaced where necessary like-for-like.
 - 6 Slate
 - 7 horizontal timber cladding to remain as existing

FLORIAN WINKLER ARCHITECT
 Tel: 01392 840002
 Mob: 07748515077
 Email: fphwinkler@googlemail.com
 Address: Unit 1 Imbert Green Technology Park, Stoke Canon, Exeter EX5 4RJ

CAMPBELLHAYS


COTTAGE

TIVERTON

PROPOSED ELEVATIONS 2

SCALE 1:100	
DATE 26/05/2022	

J839 10

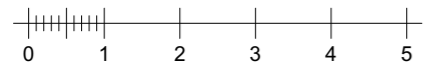

The contractor must verify all dimensions on site before making shop drawings or commencing work of any kind. No dimensions to be scaled from this drawing.