

Key


- 1 White painted rendered stone/cob walls to remain as existing
- 2 Slates to remain as existing
- 3 Light green painted timber framed single glazed windows to remain as existing.
- 4 Varnished timber partially glazed door to remain as existing
- 5 black painted metal rainwater goods to remain as existing or be replaced where necessary like-for-like.
- 6 Slate
- 7 horizontal timber cladding to remain as existing



PROPOSED SOUTH ELEVATION



EXISTING EAST ELEVATION

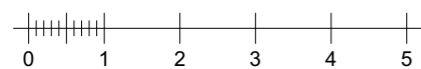

FW
FLORIAN WINKLER ARCHITECT
 Tel: 01392 840002
 Mob: 07748515077
 Email: fphwinkler@googlemail.com
 Address: Unit 1 Imbert Green Technology
 Park, Stoke Canon, Exeter EX5 4RJ

CAMPBELLHAYS

COTTAGE

TIVERTON

PROPOSED ELEVATIONS I

SCALE 1:100

DATE 26/05/2022

J839 09

The contractor must verify all dimensions on site before making shop drawings or commencing work of any kind. No dimensions to be scaled from this drawing.