


PROPOSED GROUND FLOOR PLAN 1:100



PROPOSED FIRST FLOOR PLAN 1:100

| REV. | DESCRIPTION | DATE |
|------|-------------|------|
| | | |

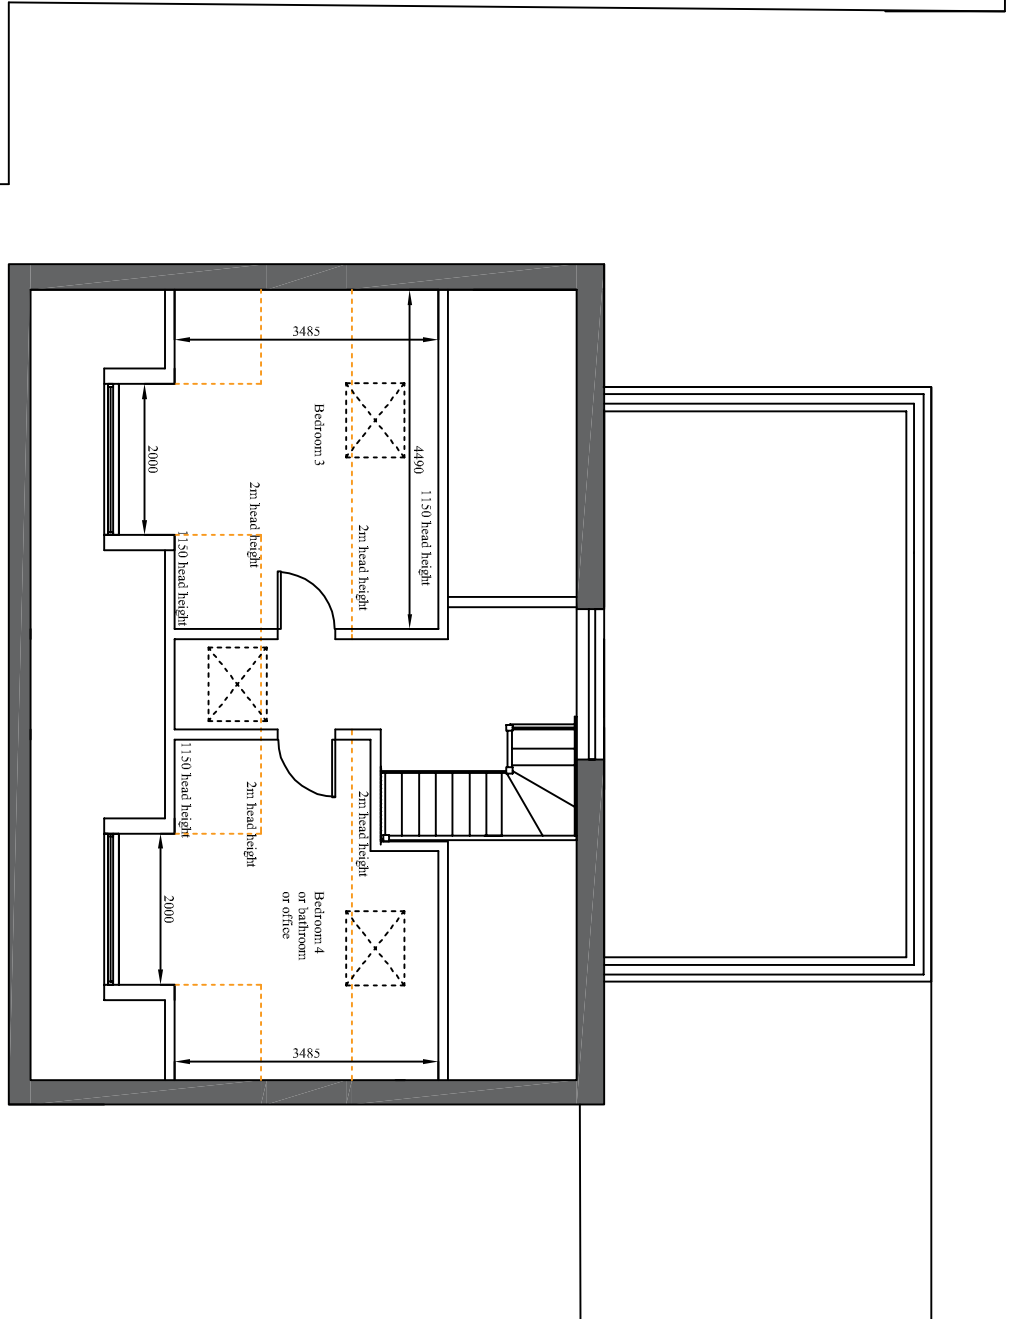

Jane Pritchett

 architectural | technical | interiors

Job Title
**SINGLE STOREY REAR EXTENSION
 AND LOFT CONVERSION**

HILLSIDE VIEW
 BURLS COMBE
 EX10 7JX
 Drawing Name

Drawing Status
PLANNING

Drawn By
 Date
 Jane Pritchett 16/09/2022

Drawing Scale
1:100 @ A3

Layout ID Status Revision
22/BUS/04 A