




GUEST FACILITIES BLOCK: TOILETS
EAST ELEVATION

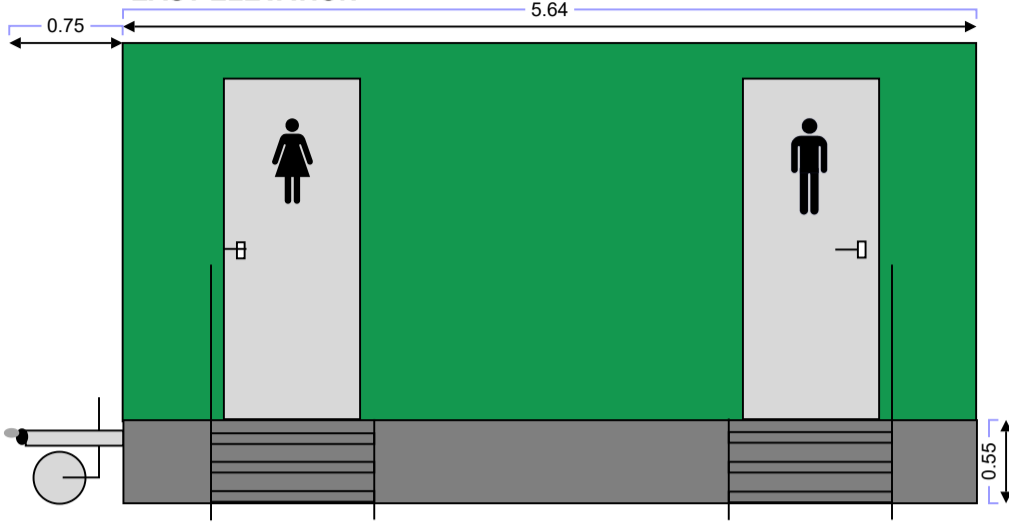


NORTH ELEVATION

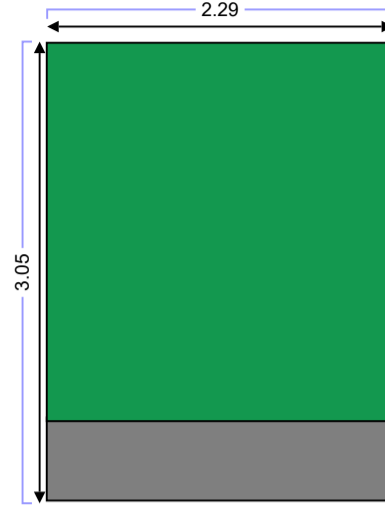


WEST ELEVATION

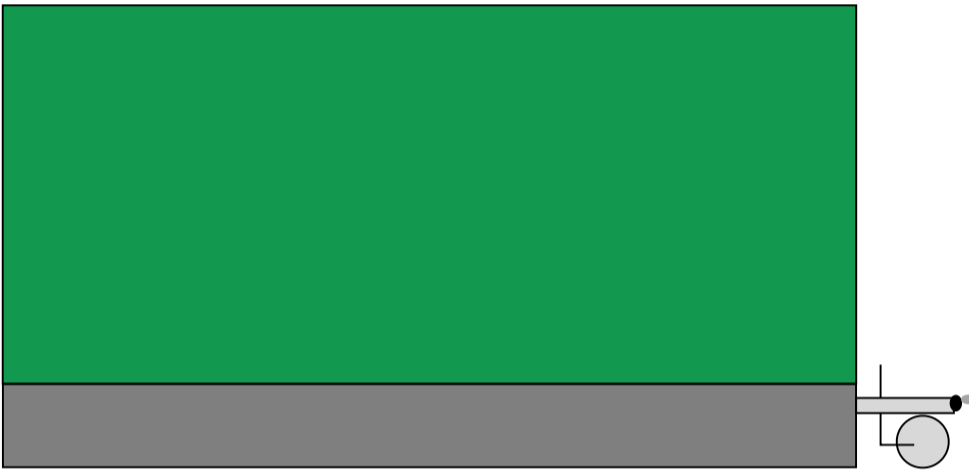


SOUTH ELEVATION

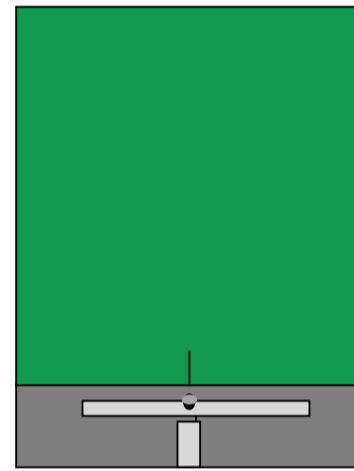

GUEST FACILITIES BLOCK: SHOWERS
EAST ELEVATION

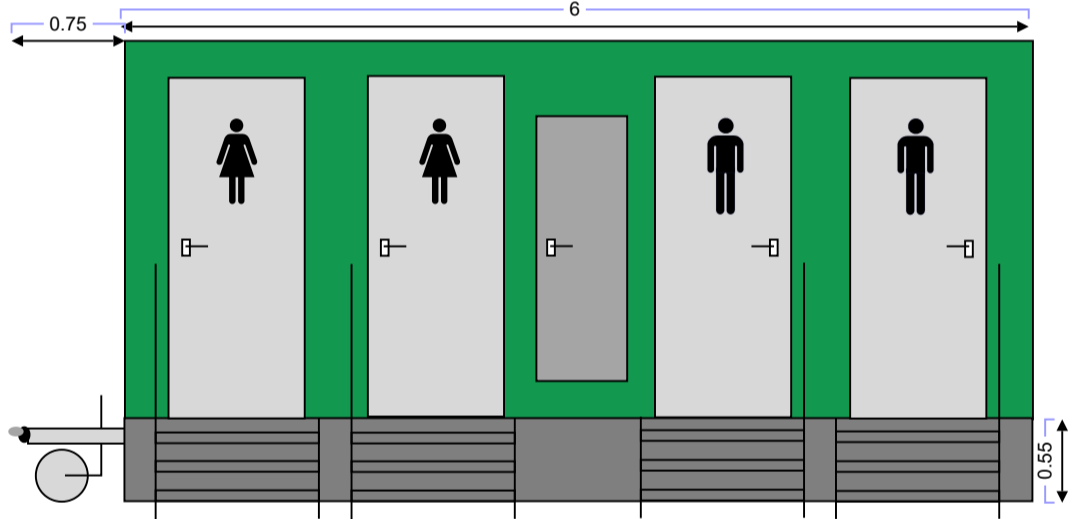


NORTH ELEVATION

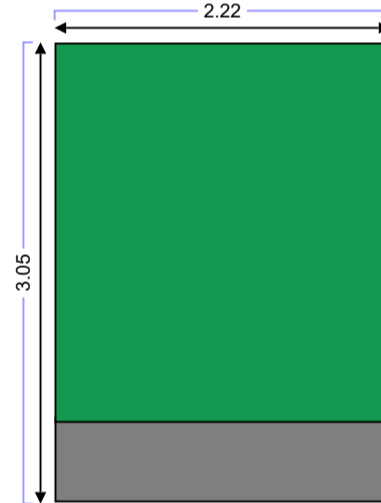

WEST ELEVATION



SOUTH ELEVATION

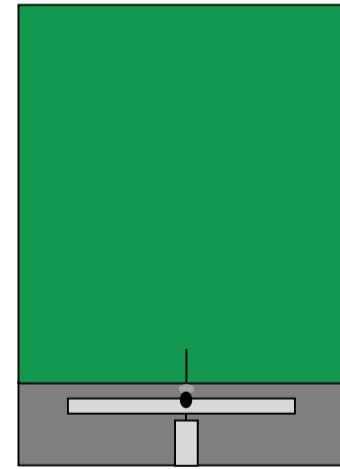

Scale Bar (1:50)

