


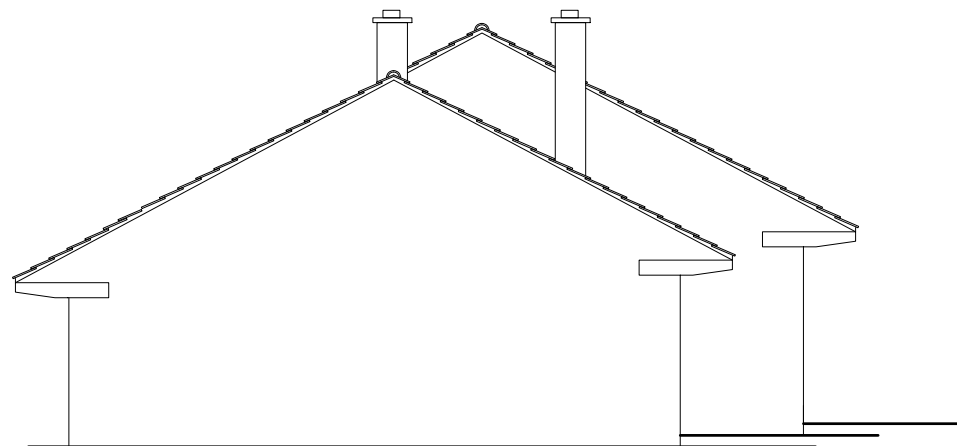


EXISTING NORTH ELEVATION
SCALE - 1:100 @ A3



EXISTING SOUTH ELEVATION
SCALE - 1:100 @ A3



EXISTING EAST ELEVATION
SCALE - 1:100 @ A3

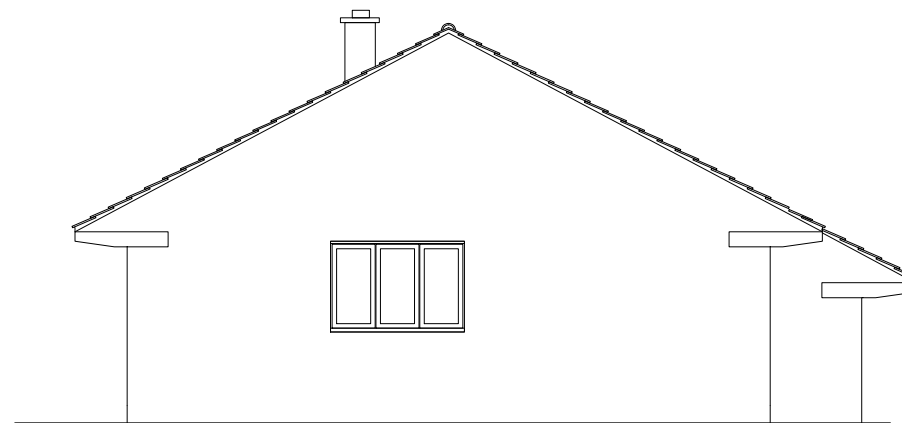

EXISTING WEST ELEVATION
SCALE - 1:100 @ A3



ARCHITECTURE

8 SPRINGFIELD, NORTON ST. PHILIP, BATH, BA2 7NR
TWO STOREY REAR EXTENSION & ALTERATIONS
EXISTING ELEVATIONS @ 1:100
DWG No. 0302 PL03