



SIDE ELEVATION

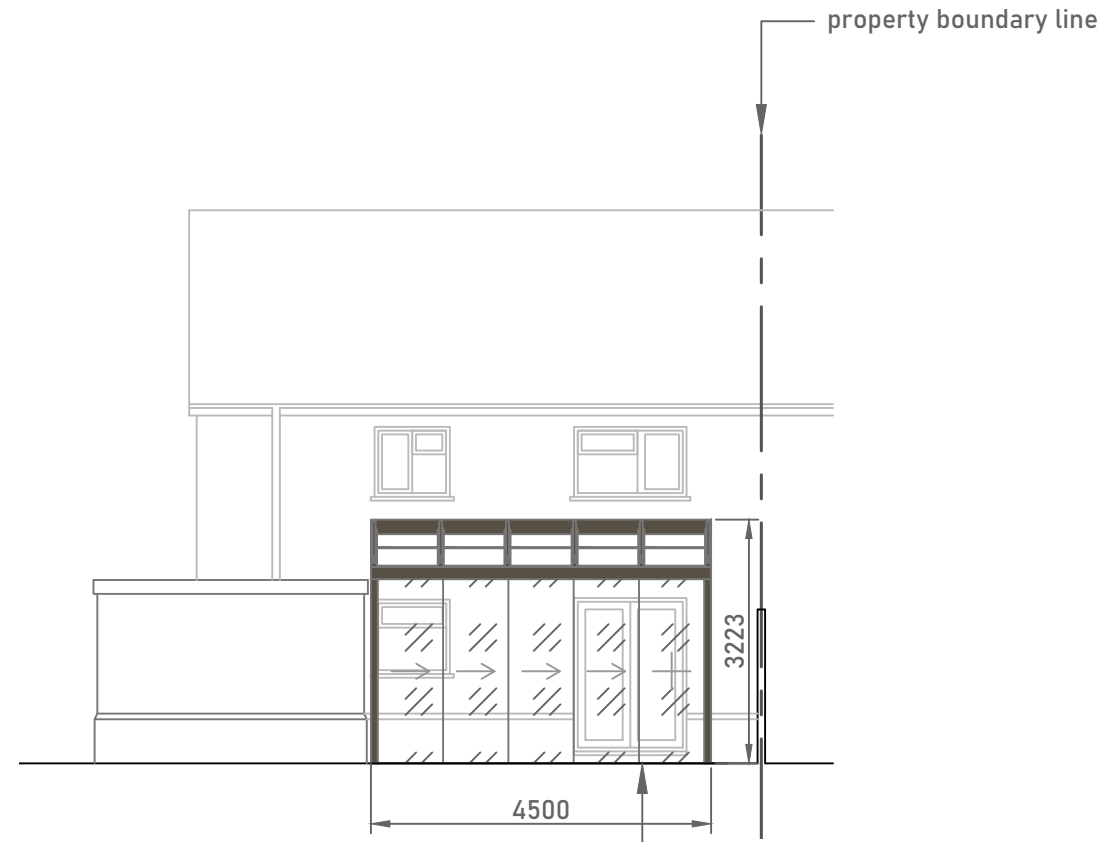


REAR ELEVATION

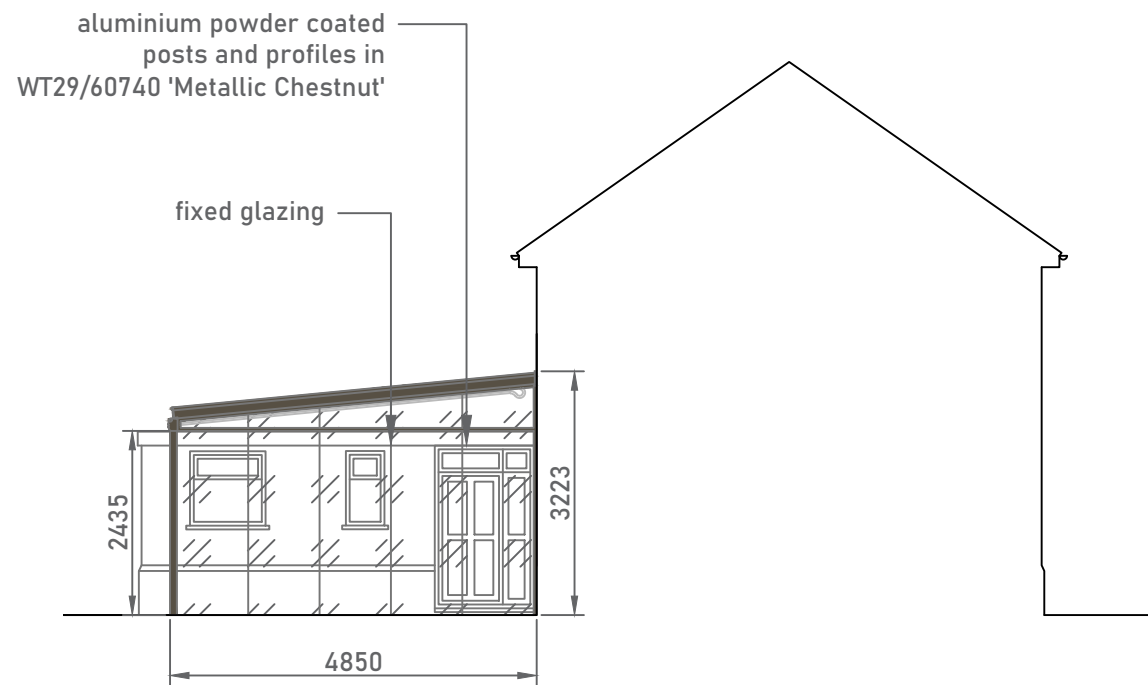

SIDE SECTION

5 track, 5 pane sliding glass doors

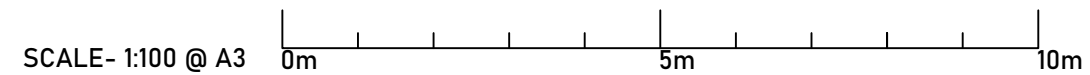

notes
 Single storey glass room located on the rear elevation of the property in the private garden. The structure will feature aluminium powder coated posts and profiles in WT29/60740 'Metallic Chestnut'

no.	revision/issue	date
-	-	-

Eden Verandas Ltd.
 Unit 13, Southwood Business Park,
 Armstrong Mall,
 Farnborough,
 GU14 0NR
 01252451580
 www.edenverandas.co.uk info@edenverandas.co.uk

job title
 Mr & Mrs Coates,
 15 Orlingbury Road,
 Little Harrowden,
 Wellingborough,
 Northamptonshire,
 NN9 5BH

drawing title
 Elevations
 As Proposed

drawing status
 PLANNING

job no.	drawing no.
35587	35587-04
date	
06/10/2022	
scale	
1:100 @A3	