


ROOF PLAN

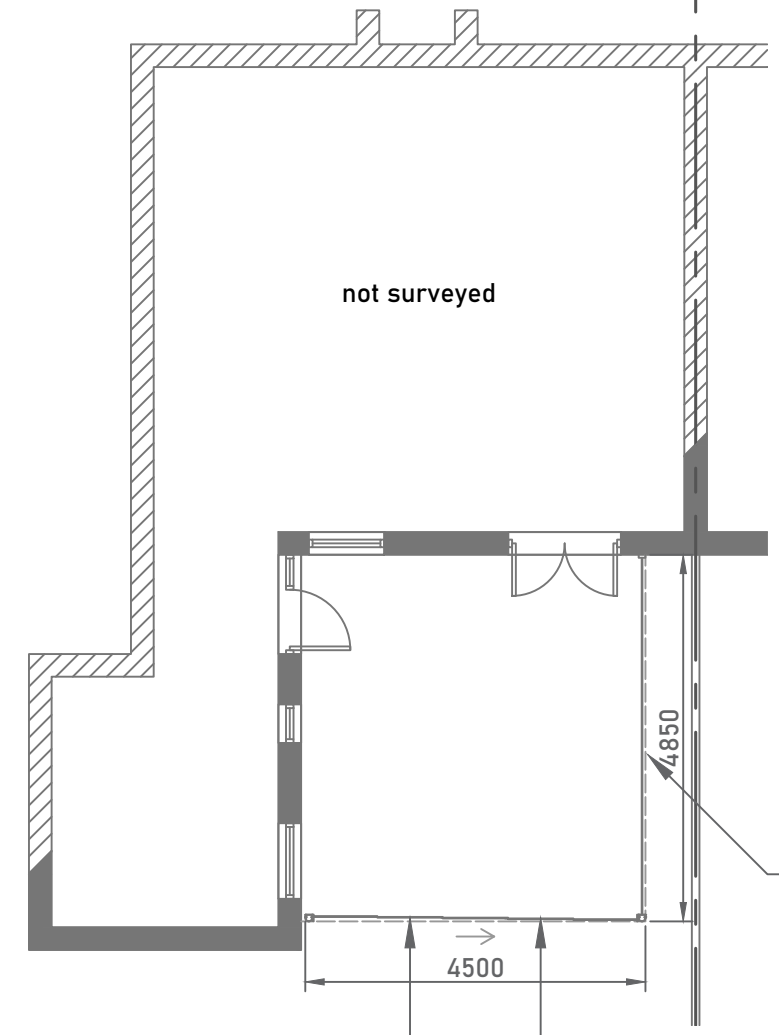

FLOOR PLAN

glazed roof


aluminium powder coated posts and profiles in WT29/60740 'Metallic Chestnut'

dotted line illustrates roof above

property boundary line

fixed glazing

5 track, 5 pane sliding glass doors

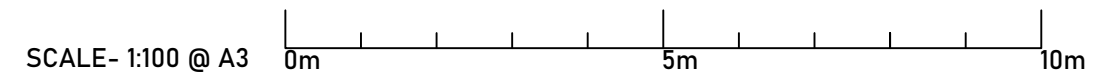

notes
Single storey glass room located on the rear elevation of the property in the private garden. The structure will feature aluminium powder coated posts and profiles in WT29/60740 'Metallic Chestnut'

no.	revision/issue	date
-	-	-

Eden Verandas Ltd.
Unit 13, Southwood Business Park,
Armstrong Mall,
Farnborough,
GU14 0NR
01252451580
www.edenverandas.co.uk info@edenverandas.co.uk

job title
Mr & Mrs Coates,
15 Orlingbury Road,
Little Harrowden,
Wellingborough,
Northamptonshire,
NN9 5BH

drawing title
Plans
As Proposed

drawing status
PLANNING

job no.	drawing no.
35587	35587-03
date	
06/10/2022	
scale	
1:100 @A3	