



ROOF TILES TO MATCH
EXISTING

PROPERTY TO BE CLAD
WITH PAINTED
ENGINEERED TIMBER
BOARDING

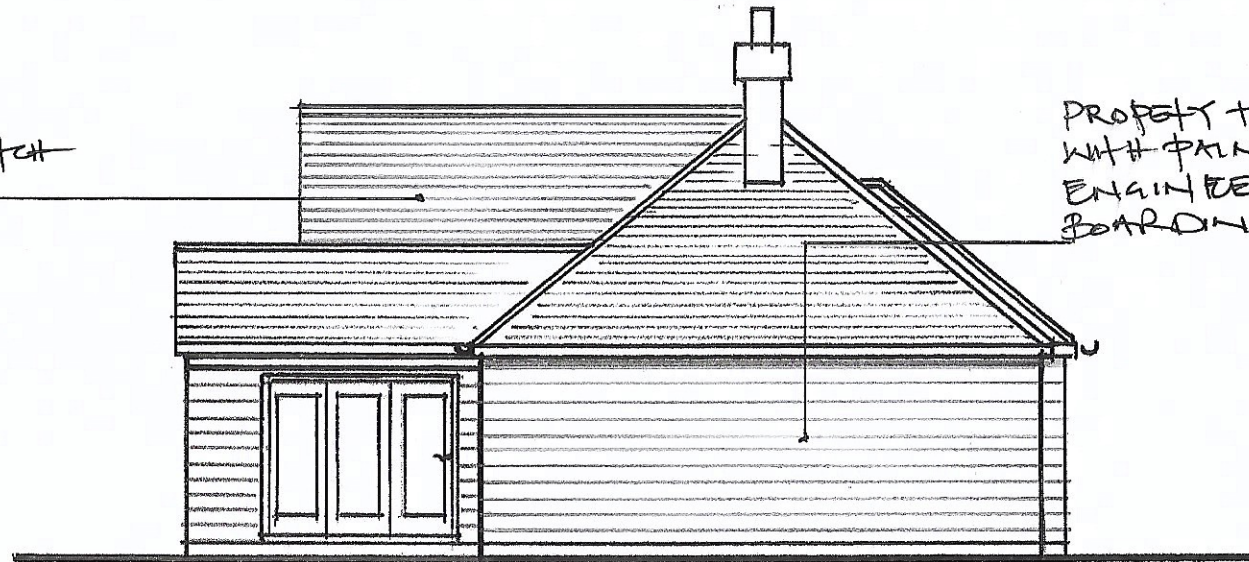

SIDE ELEVATION - PROPOSED 1:100 / NORTH WEST

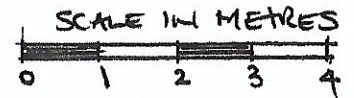

⑧ PROPOSED EXTENSION TO 28 GREAT LANE, REACTH, CB25 0JF
ELEVATIONS 1:100