


**NOTE WINDOW 'J'  
 DETAILS ADDED  
 TO ENGINEERS  
 EX. DETAILS**

*Hetty Thomas  
 MCTAT  
 Feb. 2022*

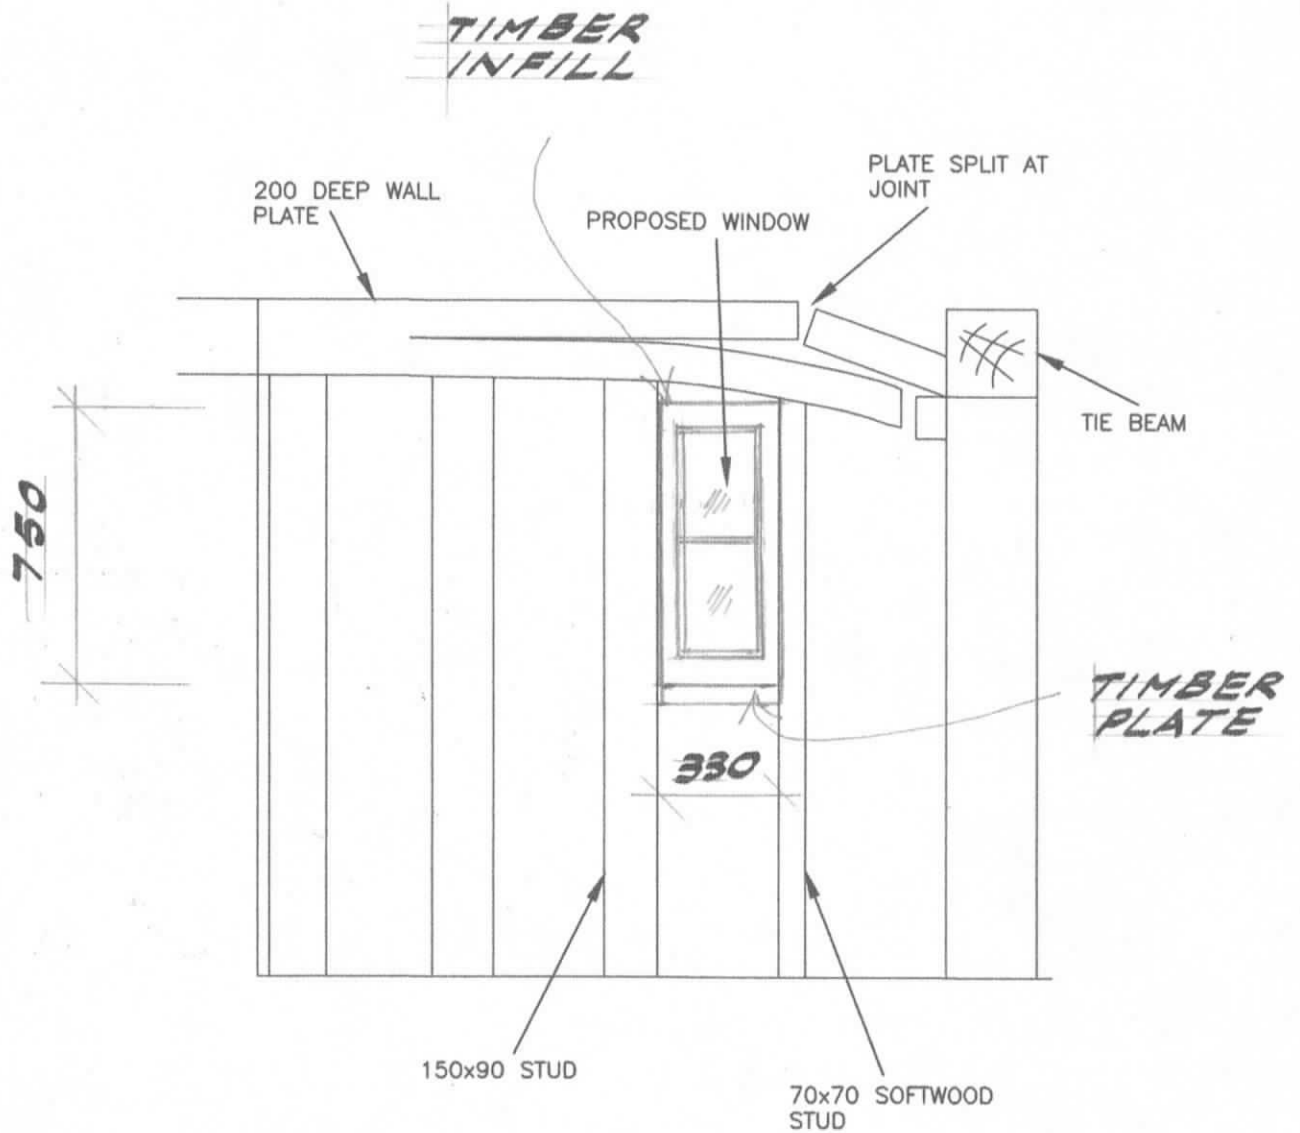

**ELEVATION ON C-C**

1:20

A	FEB. 2022	BUILDING REGS/WORKING ISSUE	J.K.D.
	Date	Issue	Chkd.
Title: ALTERATIONS, THE WOODLANDS, TANNINGTON LONG RD, BRUNDISH - ELEVATION ON C-C			
Scale:	1:20@A4	Drawn by: J.C.H.	Checked by: J.K.D. Date: FEB. 2022
Drawing No.	21/11742-06		Issue: A

**G C ROBERTSON & ASSOCIATES LTD**  
*Consulting Civil & Structural Engineers*  
 60 High Street, Wickham Market, Woodbridge, Suffolk. IP13 0QU  
 email: engineers@gcrobertson.co.uk Tel: (01394) 384887  
 www.gcrobertson.co.uk