


OVOLO' Ex. 90X  
56 mm TIMBER  
JAMBS

OVOLO' Ex. 90X  
56 mm TIMBER  
JAMBS

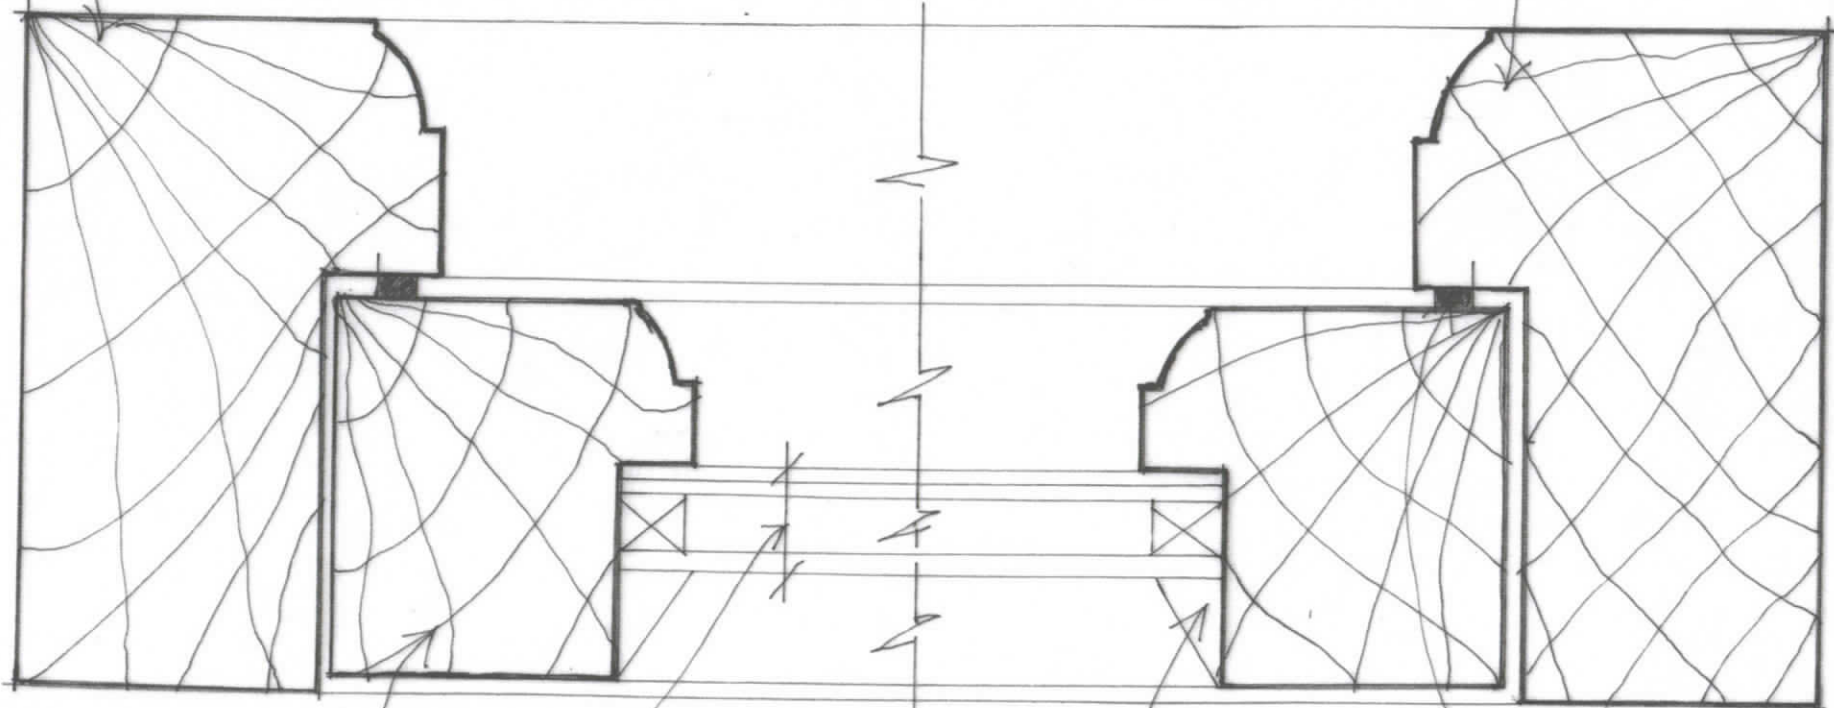

OVOLO' Ex. 48  
X 51 mm SASH  
STILES

TIMBER/PUTTY  
BEAD

CONCEALED  
DRAFT STRIP

14 mm SLIMLITE  
DOUBLE GLAZED  
GLASS UNIT

SCALE:-  
AS SHOWN  
FULL SIZE

TYPICAL DETAIL OF  
PLAN VIEW OF  
WINDOWS No. A, J, K