


OVOLLO' Ex. 90X
56 mm TIMBER
JAMBS

OVOLLO' Ex. 90X
56 mm TIMBER
MULLIONS

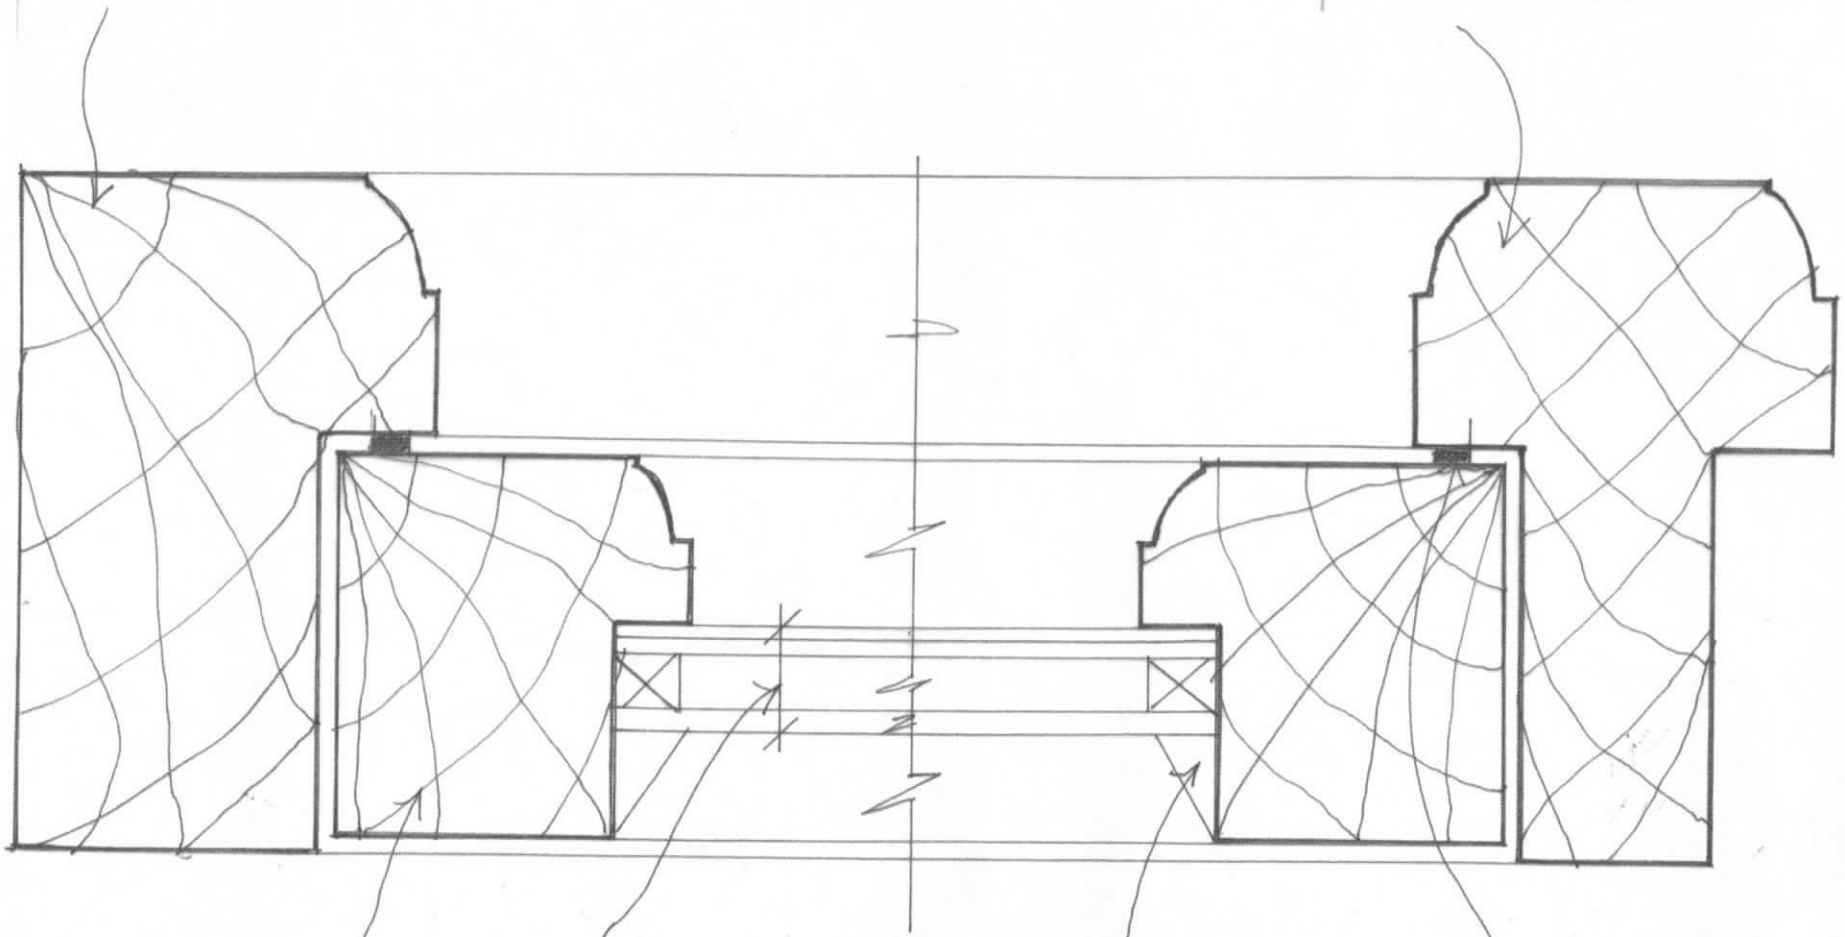

OVOLLO' Ex. 48
X 51 mm SASH
STILES

TIMBER/PUTTY
BEAD

CONCEALED
DRAFT STRIP

14mm SLIMLITE
DOUBLE GLAZED
GLASS UNIT

SCALE:-
AS SHOWN
FULL SIZE

TYPICAL DETAIL OF
PLAN VIEW OF
WINDOWS B, E,