


Materials

Roof
Concrete plain roof tiles with pvcu soffits, fascias, guttering and downpipes.

Walls
Painted render brickwork and clay facing brickwork.


Windows and Doors
White pvcu double-glazed casement windows.

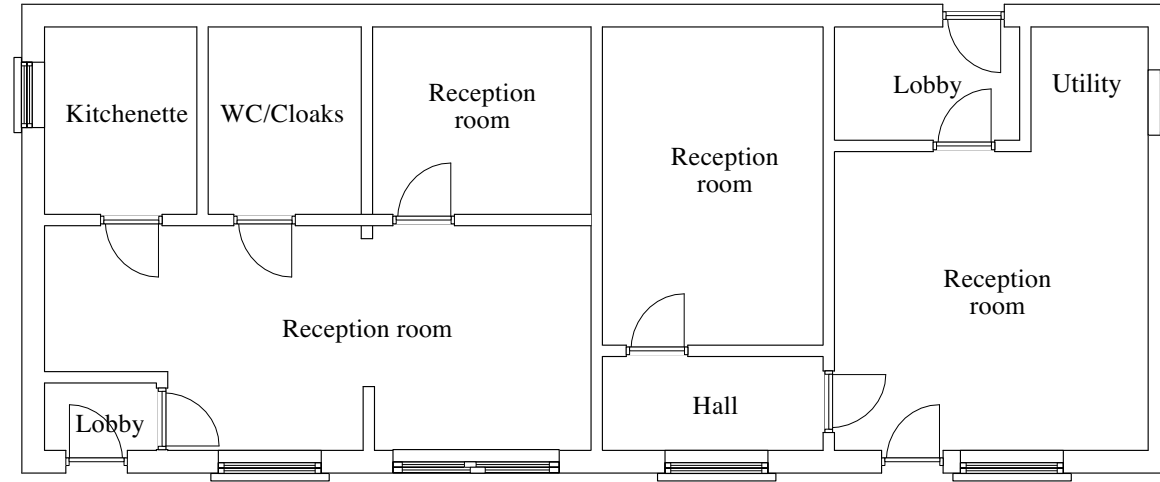

FLOOR PLAN



ROOF PLAN

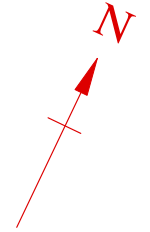

Existing Annexe - to be demolished. Refer to Schedule of Accommodation drawing- Building F



Materials


Roof
Concrete plain roof tiles with pvcu soffits, fascias,
guttering and downpipes.

Walls
Painted render brickwork and clay facing brickwork.


Windows and Doors
White pvcu double-glazed casement windows.



FRONT/SOUTH ELEVATION

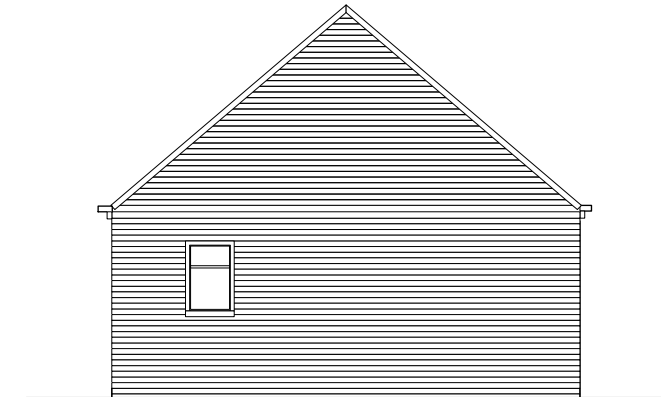

SIDE/WEST ELEVATION

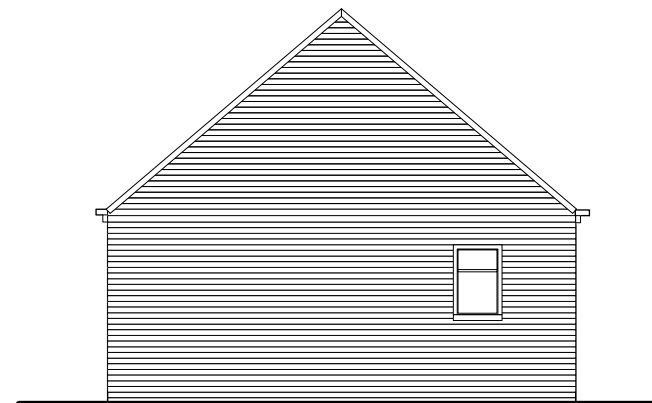

SIDE/EAST ELEVATION



REAR/NORTH ELEVATION

