



BACK · EAST · ELEVATION

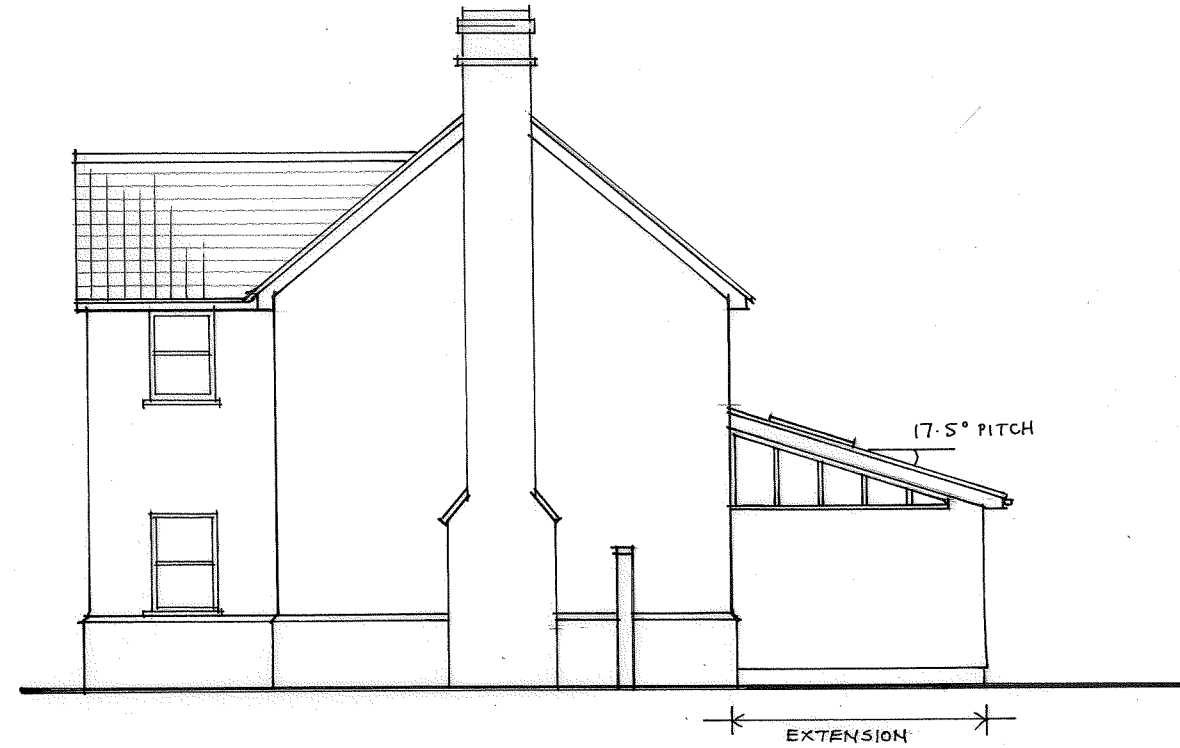

SIDE · SOUTH · ELEVATION

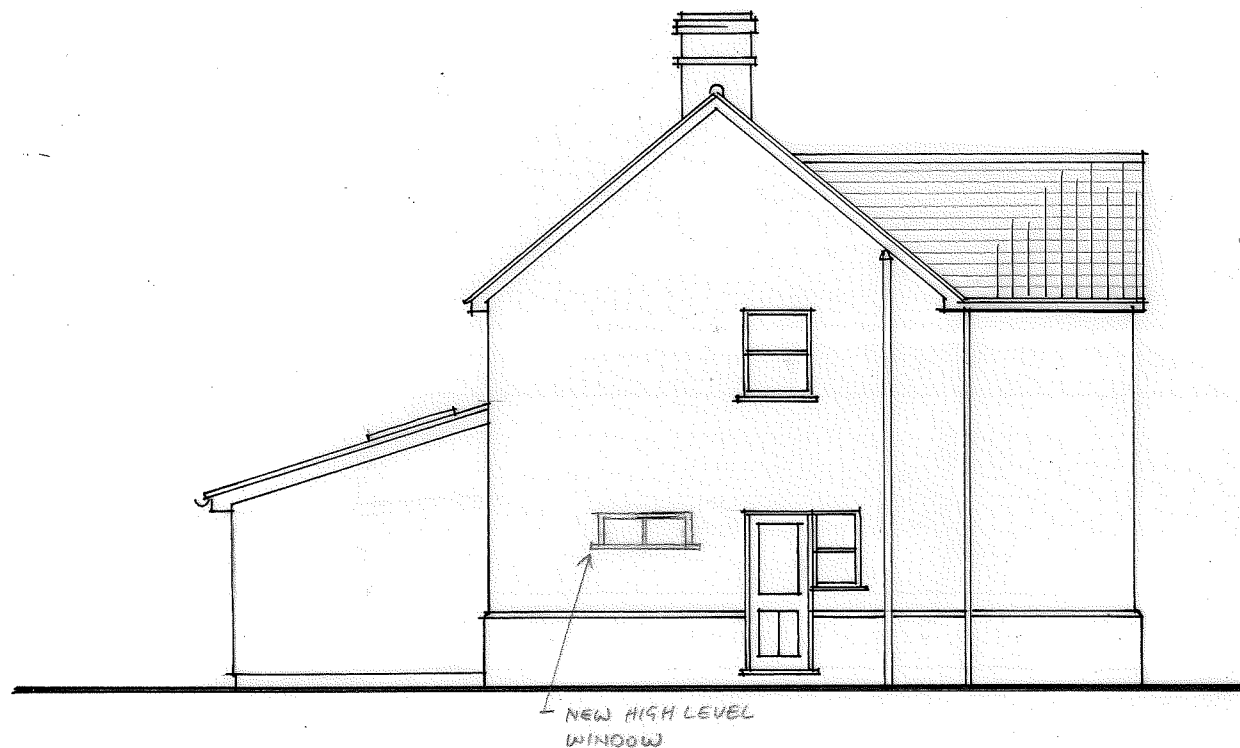

SIDE · NORTH · ELEVATION

MATERIALS - EXISTING HOUSE

WALLS - BRICK PUNTH & PAINTED RENDER ABOVE

WINDOWS & DOORS - WHITE UPVC


ROOF - CONCRETE PLAIN TILES.

MATERIALS - EXTENSION

WALLS - LOW BRICK PUNTH & PAINTED RENDER ABOVE.

WINDOWS & DOORS - WHITE UPVC TO MATCH EXISTING.

ROOF - CONCRETE STONEWOLD ROOF TILES.

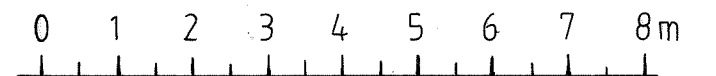

SCALEBAR

IMPORTANT NOTE

- THE CONTRACTOR IS RESPONSIBLE FOR CHECKING ALL DIMENSIONS ON SITE BEFORE STARTING WORK.
- DO NOT SCALE DRAWINGS.
- REPORT ANY ERRORS OR OMISSIONS TO THE ARCHITECT.
- ALL MATERIALS SPECIFIED ARE TO BE USED IN ACCORDANCE WITH THE MANUFACTURERS GUIDELINES.

REV. A : FENESTRATION REVISED.

RACHEL MOSES · ARCHITECT LTD.  
BA (Hons). DIP ARCH. RIBA.

THATCH COTTAGE, RADWINTER END,  
SAFFRON WALDEN, ESSEX, CB10 2UD. Tel. 01799 599 264

EXTENSION TO			
6 DRAGONS GREEN, SEWARDS END			
TITLE			
ELEVATIONS ~ PROPOSED			
SCALE	DATE	DWG. No.	REV.
1:100 @A3	Sept. '22	2212/PD/02	A