
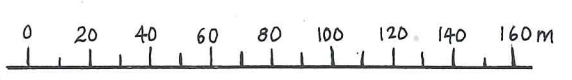


SCALEBAR 1 : 500

BLOCK PLAN / ROOF PLAN

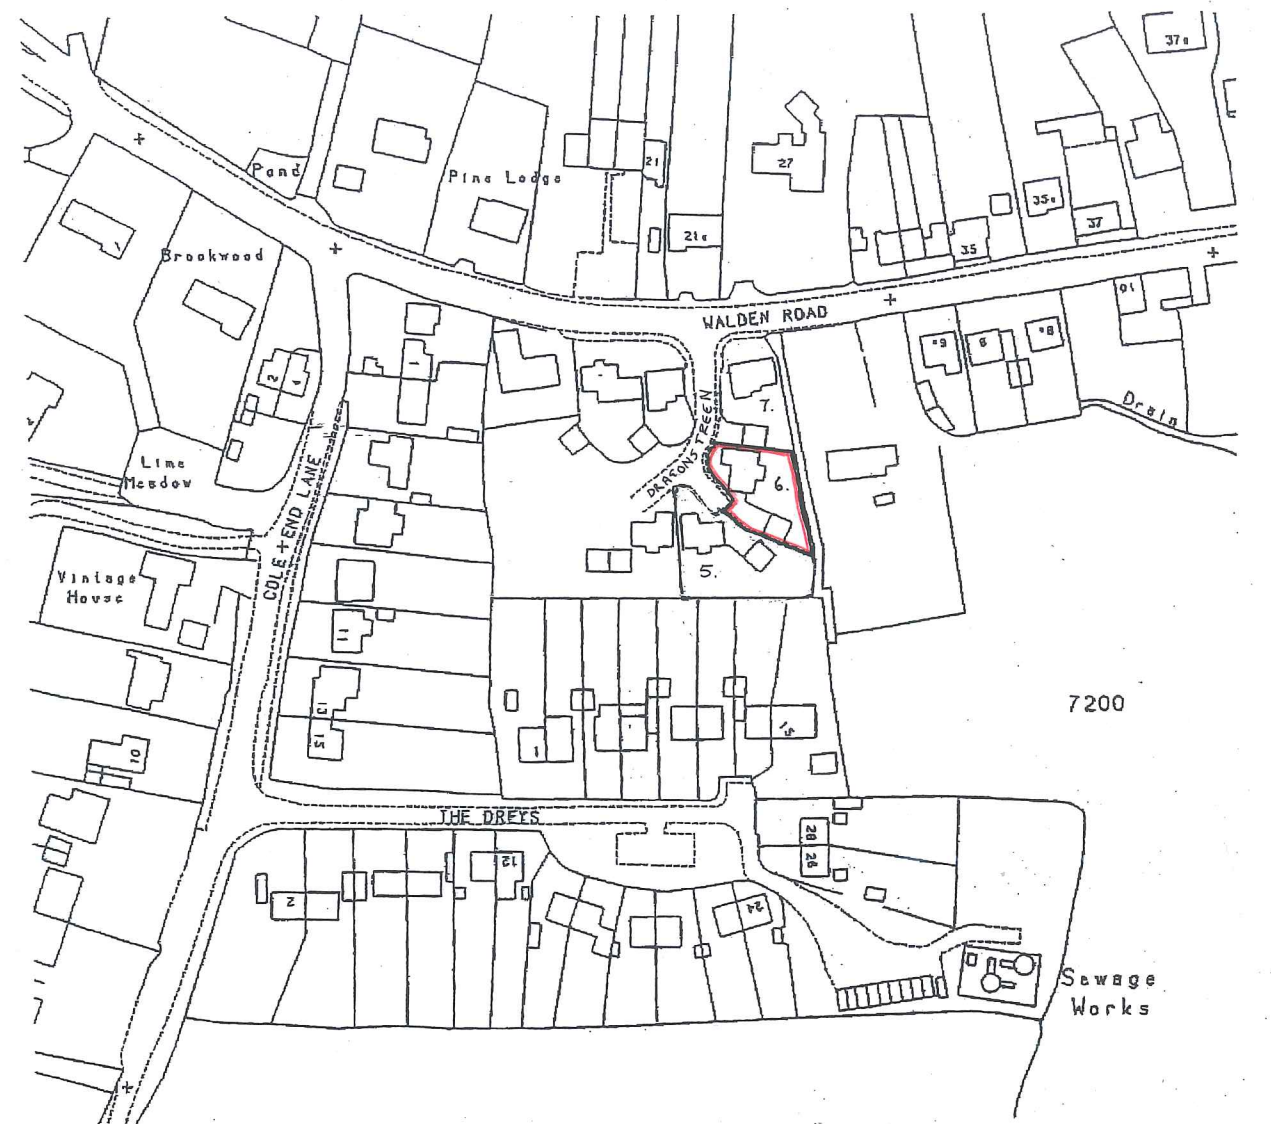

SCALEBAR 1 : 2500

LOCATION PLAN

RACHEL MOSES · ARCHITECT · LTD  
 BA (Hons). DIP ARCH. RIBA.  
 THATCH COTTAGE, RADWINTER END,  
 SAFFRON WALDEN, ESSEX, CB10 2UD. Tel. 01799 599 264

EXTENSION TO :			
6, DRAGONS GREEN, SEWARDS END.			
TITLE			
LOCATION PLAN & BLOCK PLAN			
SCALE	DATE	DWG. No.	REV.
1: 2500	Sept. '22	2212 /PD/10	