



BACK · EAST · ELEVATION



SIDE · SOUTH · ELEVATION

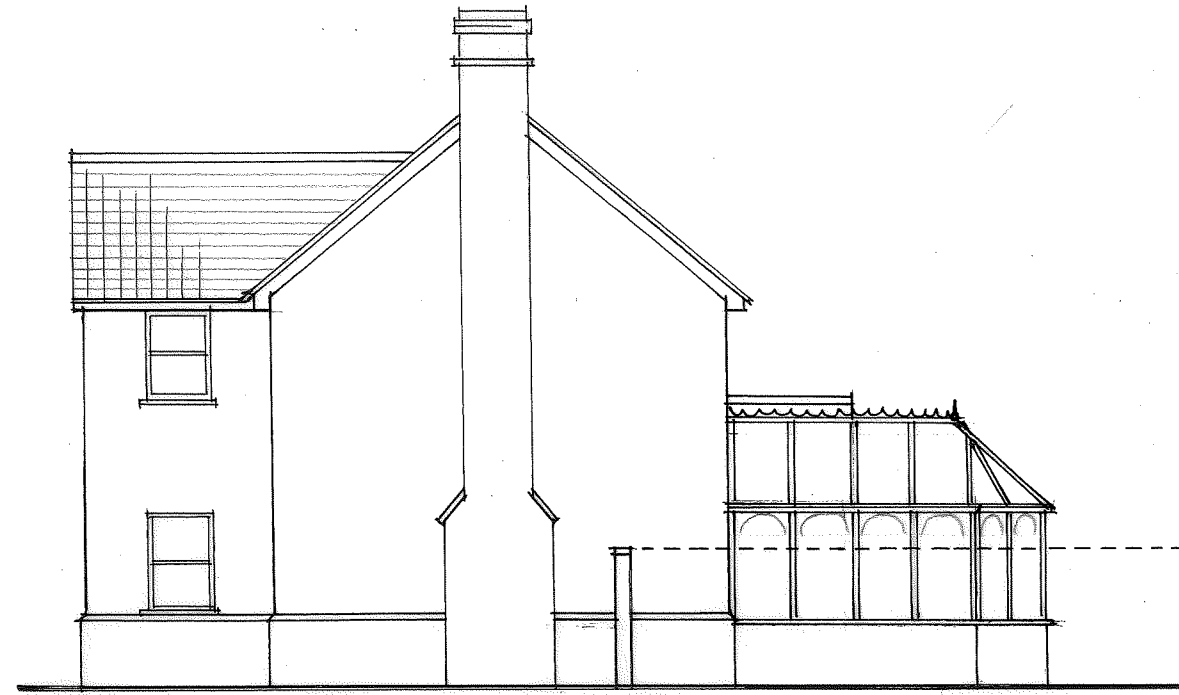

SIDE · NORTH · ELEVATION

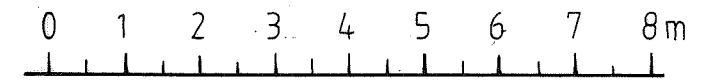

SCALEBAR

IMPORTANT NOTE

- THE CONTRACTOR IS RESPONSIBLE FOR CHECKING ALL DIMENSIONS ON SITE BEFORE STARTING WORK.
- DO NOT SCALE DRAWINGS.
- REPORT ANY ERRORS OR OMISSIONS TO THE ARCHITECT.
- ALL MATERIALS SPECIFIED ARE TO BE USED IN ACCORDANCE WITH THE MANUFACTURERS GUIDELINES.

RACHEL MOSES · ARCHITECT LTD. BA (Hons). DIP ARCH. RIBA.		EXTENSION TO 6 DRAGONS GREEN, SEWARDS END	
THATCH COTTAGE, RADWINTER END, SAFFRON WALDEN, ESSEX, CB10 2UD. Tel. 01799 599 264			
TITLE ELEVATIONS ~ SURVEY		SCALE 1:100 @A3	DATE Sept. '22
		DWR. No. 2212/SD/02	REV.