

BOUNDARY

BOUNDARY FENCE

- NEW HIGH LEVEL WINDOW.

EXTENSION 3000 350

1200

ELECTRIC & GAS METER SVR.

DISTRIBUTION BOARD

BOILER

TALL UNIT

TALL OVEN

TALL UNIT

DINING ROOM

UTILITY

KITCHEN

HOB

ISLAND

SINK

DW.

WM.

WC

COATS

EXISTING WALL REMOVED & BEAM ADDED ABOVE. 3-0M SPAN

← OUTLINE OF STUDY TO BE REMOVED.

10,100

STORE

EXTENSION

SOFA

UP.

TALL RAD.

EXISTING SLIDING DOORS REPLACED WITH GLAZED DOORS.

LIVING ROOM

ROOFLIGHT


DINING

ROOFLIGHT

← OUTLINE OF CONSERVATORY TO BE REMOVED. (DOTTED)

LAWN.

COMIER HEDGE

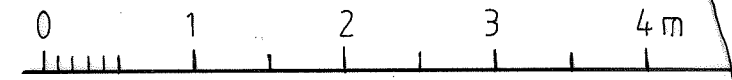

SCALEBAR

IMPORTANT NOTE

- THE CONTRACTOR IS RESPONSIBLE FOR CHECKING ALL DIMENSIONS ON SITE BEFORE STARTING WORK.
- DO NOT SCALE DRAWINGS.
- REPORT ANY ERRORS OR OMISSIONS TO THE ARCHITECT.
- ALL MATERIALS SPECIFIED ARE TO BE USED IN ACCORDANCE WITH THE MANUFACTURERS GUIDELINES.

RACHEL MOSES · ARCHITECT LTD.  
 BA (Hons). DIP ARCH. RIBA.  
 THATCH COTTAGE, RADWINTER END,  
 SAFFRON WALDEN, ESSEX, CB10 2UD. Tel. 01799 599 264

EXTENSION TO:			
6 DRAGONS GREEN, SEWARDS END.			
TITLE GROUND FLOOR PLAN ~ PROPOSED			
SCALE	DATE	DWG. No.	REV.
1:50 @A3	Sept.'22	2212/PD/01	A

REV. A - FENESTRATION REVISED