



SIDE ELEVATION - SOUTH WEST

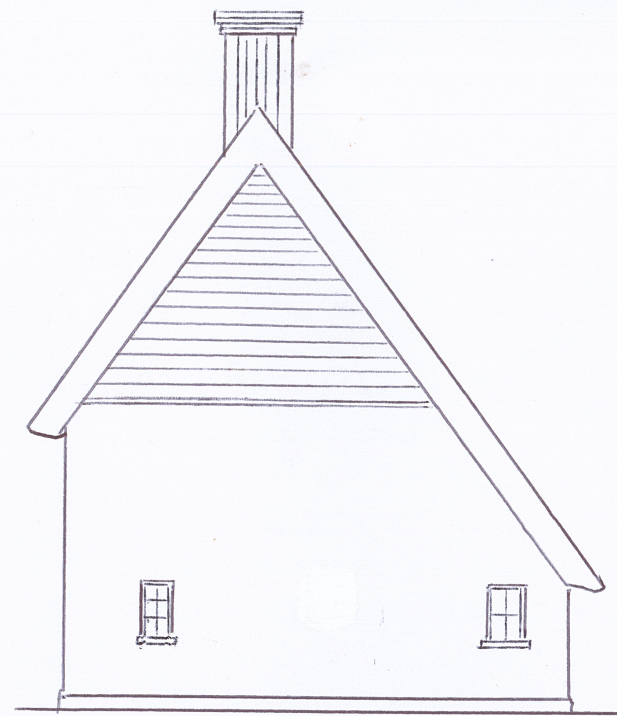

FRONT ELEVATION - SOUTH EAST




SIDE ELEVATION - NORTH EAST

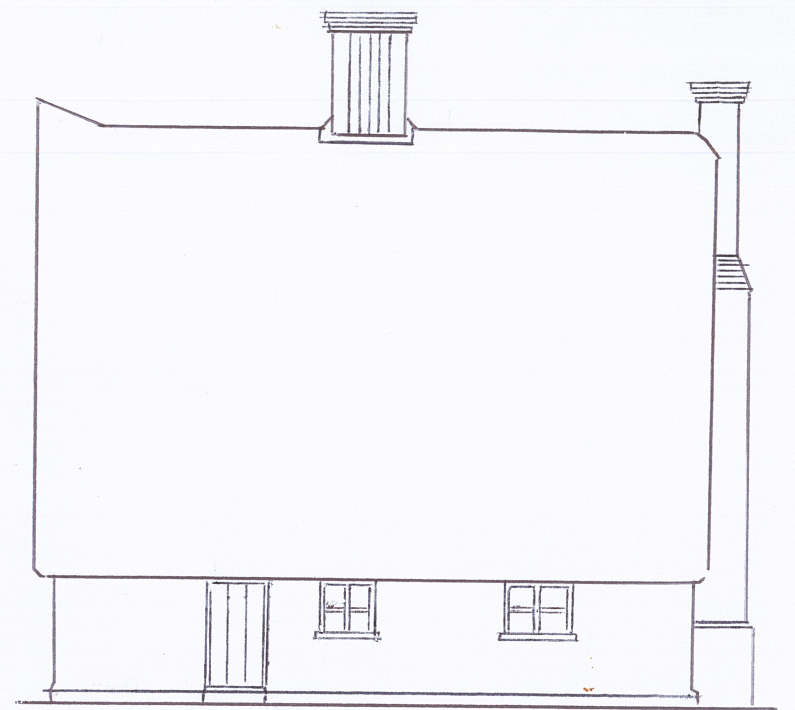


REAR ELEVATION - NORTH WEST


ELEVATIONS - LIME RENDER AND WEATHERBOARD STAINED BLACK

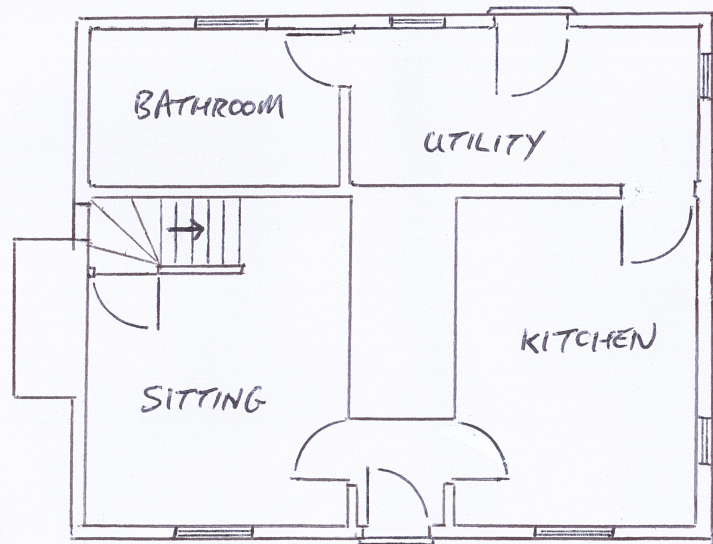


GROUND FLOOR PLAN

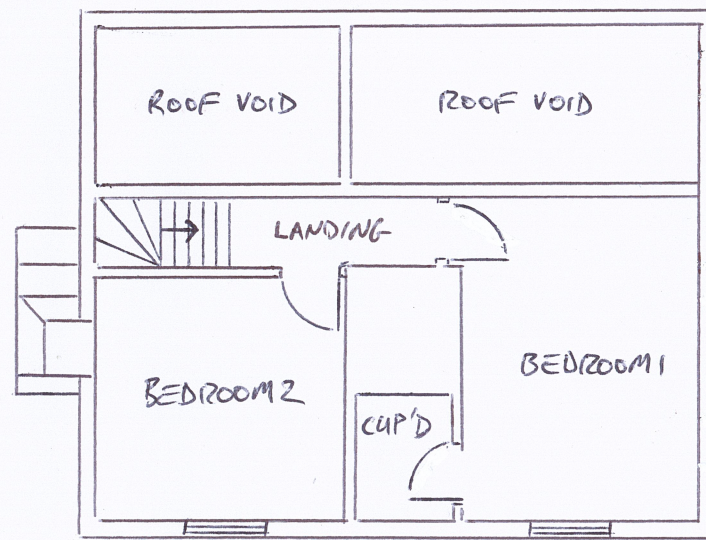

FIRST FLOOR PLAN

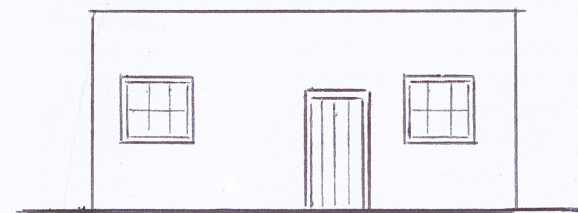

FRONT

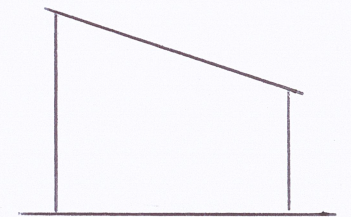


SIDES



BACK

OUTBUILDING ELEVATIONS - CORRUGATED ASBESTOS CEMENT BOARD AND WEATHER BOARD

OUTBUILDING

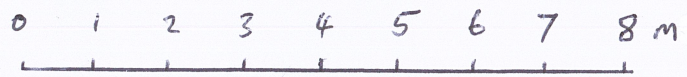

EXISTING COTTAGE/OUTBUILDING ELEVATIONS	REV: -
THE COTTAGE	SCALE: 1:100
BROAD GREEN, CHRISMALL	DATE: JULY 2022
	PAGE: 3 OF 7