




COTTAGE ALTERATIONS TO FORM INNER HALL AND ACCESS TO EXTENSION -

- \* INSTALL TIMBER AND LIME PLASTER PARTITION BETWEEN UTILITY ROOM AND INNER HALL
- \* REMOVE SMALL S/W WINDOW TO SIDE ELEVATION
- \* INSTALL NEW SMALL S/W WINDOW BETWEEN STUDS TO REAR ELEVATION
- \* FORM NEW DOORWAY TO EXTENSION (ONE RECENT S/W STUD TO BE REMOVED)

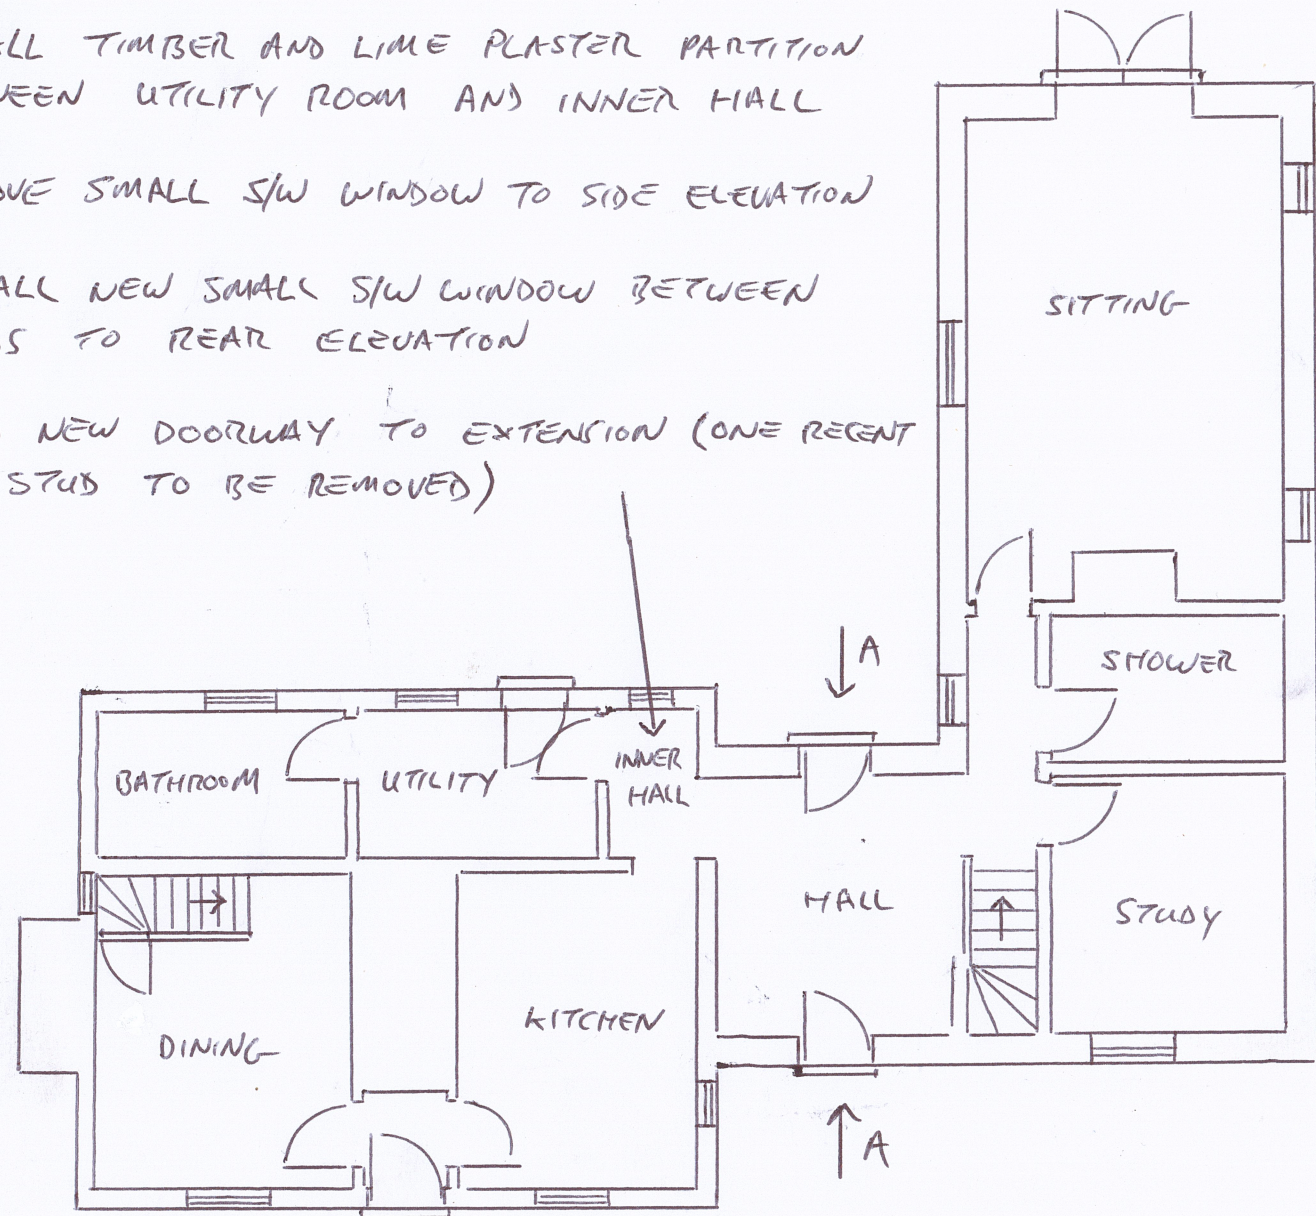


← COTTAGE GROUND FLOOR → ← EXTENSION GROUND FLOOR →


COTTAGE FIRST FLOOR

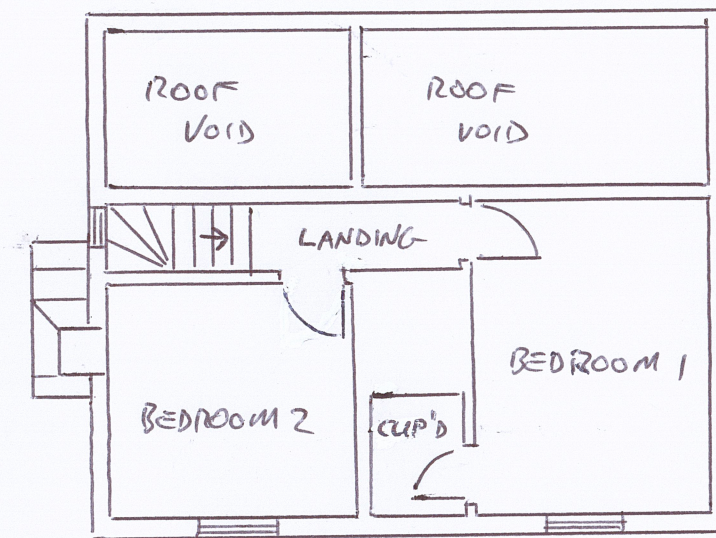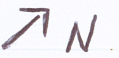

EXTENSION FIRST FLOOR

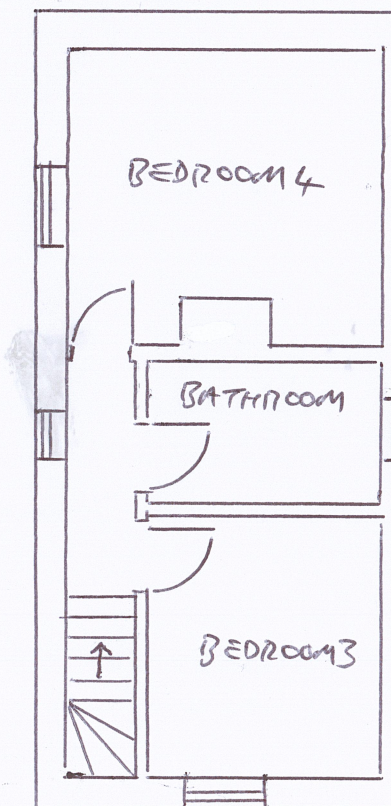

OBSCURE GLAZED WINDOW

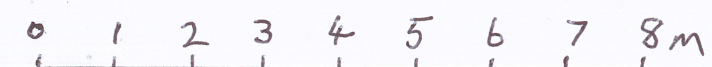

PROPOSED FLOOR PLANS	REV: -
THE COTTAGE BROAD GREEN CHRISMALL	SCALE: 1:100
	DATE: July 2022
	PAGE: 6 OF 7