
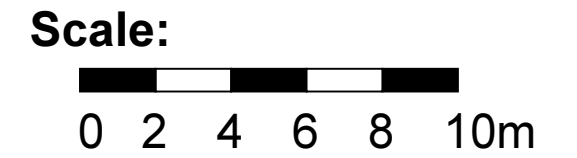


BLOCK PLAN, ISSUE 1.2  
 5 BROWNLOWS CLOSE, LEADEN RODING, DUNMOW  
 CM6 1TT, AREA 50X45m, SCALE 1:200 @A3  
 (DRAWING NUMBER: 5CM61TT\_BP1.2)

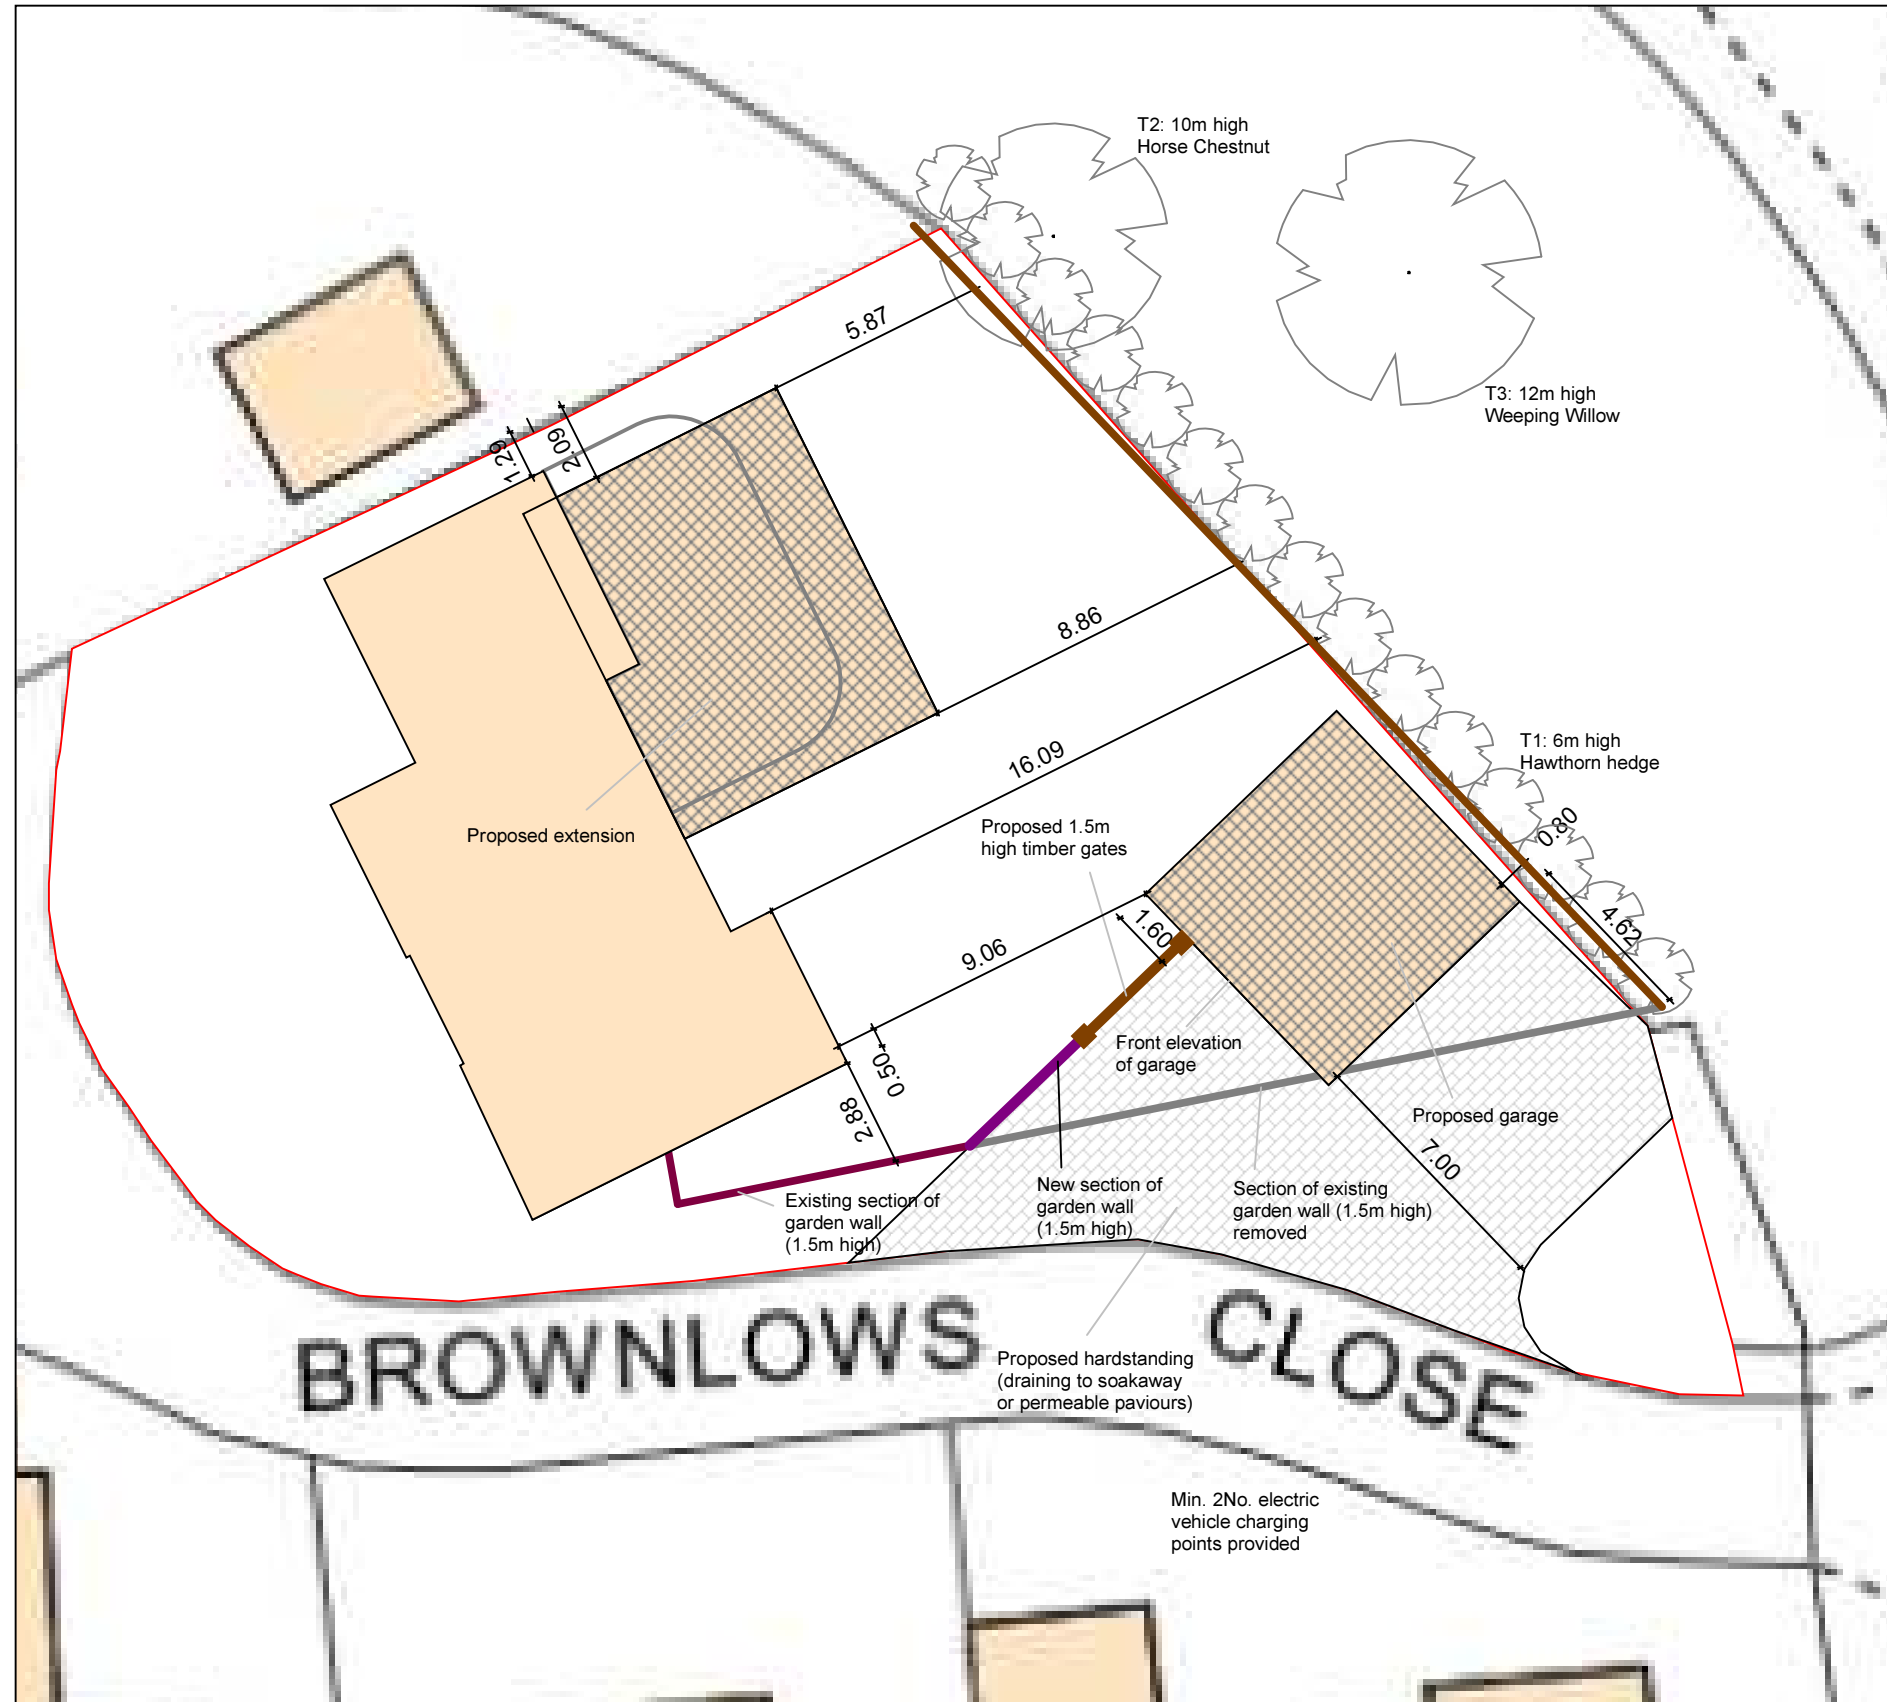

**GPO DESIGNS** Planning for your property

Copyright 2022 GPO Designs Limited.  
 Telephone: 01245 835855

Ordnance Survey Map supplied by Centre Maps  
 under licence number 10001998.  
 This map is only to be used in accordance with the  
 terms and conditions given at:  
<http://www.centremapslive.co.uk>  
 Do not copy or print without permission.