

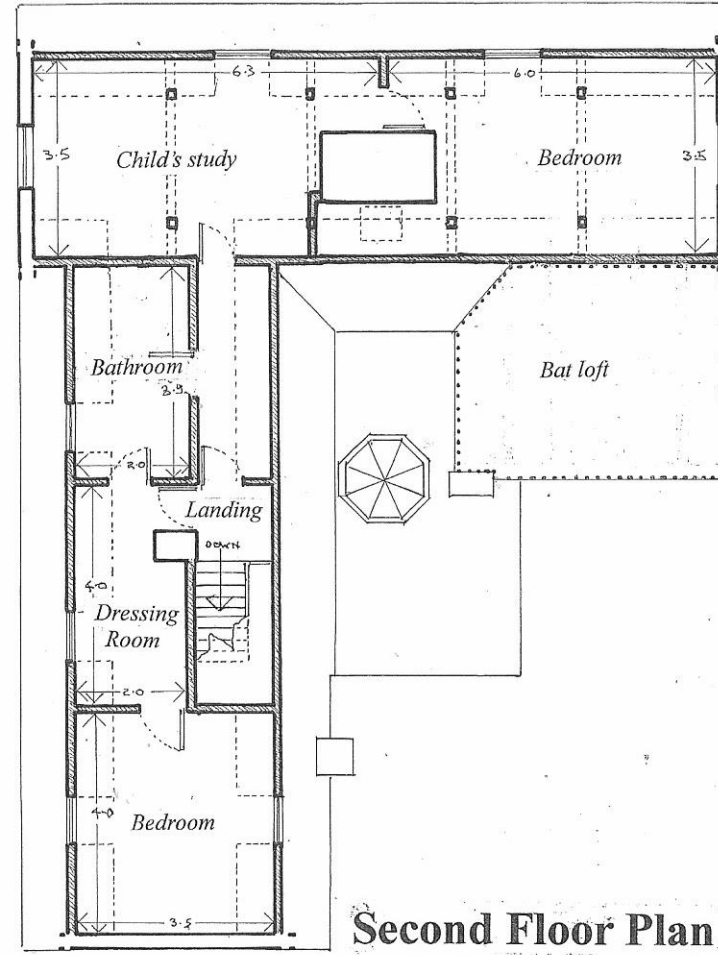


PROPOSED

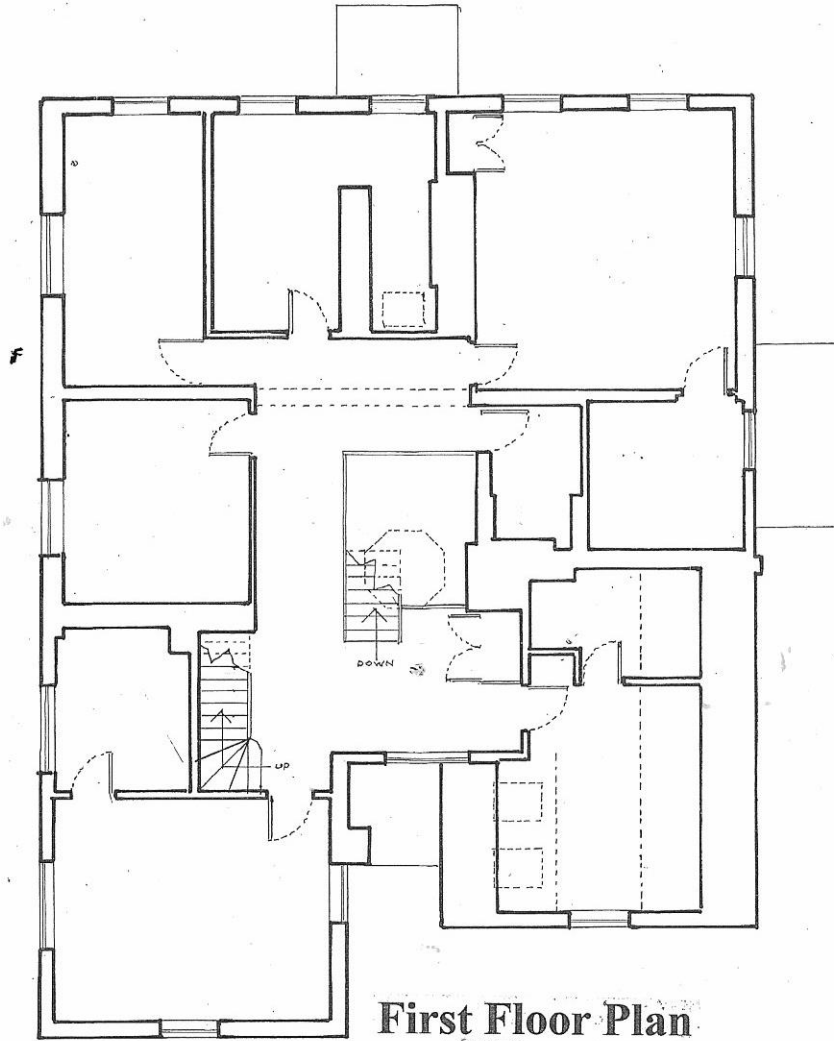

Manor Farm Hannington

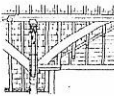

Client: Mr & Mrs Lowrie	
Site: Manor Farm Hannington RG26 5TZ	
Project: Alterations and erection of a rear extension	
Title: Proposed floor plans - 2	
Scale: 1/100	Date: August 2022
Dwg No: MF/22/03	Revision No:
Drawn by: FJD	
	
F J Dowling MS: 514 Con Conservation & Design Consultants Bascombe House Ford Street Thetford Norfolk IP24 2EP Tel: 01842 763469 Mobile: 07887 714854 dowlingfrank@hotmail.com	