



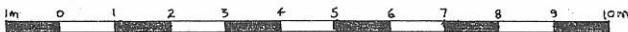
**PROPOSED**

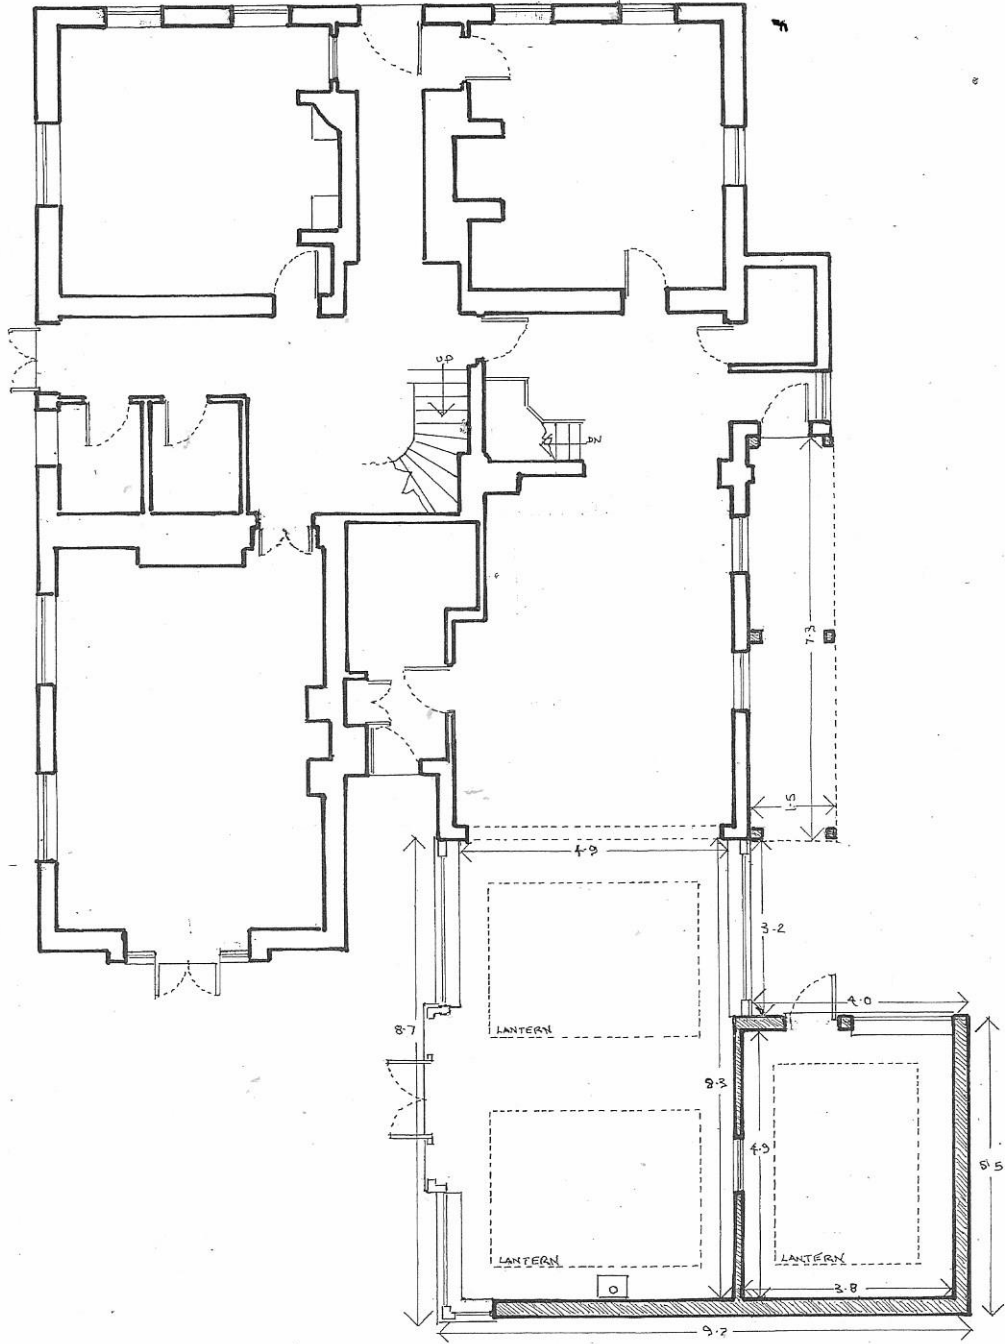

**Ground Floor Plan**

<b>Client:</b> Mr & Mrs Lowrie	
<b>Site:</b> Manor Farm Hannington RG26 5TZ	
<b>Project:</b> Alterations and erection of a rear extension	
<b>Title:</b> Proposed floor plans -1	
<b>Scale:</b> 1/100	<b>Date:</b> Sep 2022
<b>Dwg No:</b> MF/22/02	<b>Revision No:</b>
<b>Drawn by:</b> FJD	
	
<b>F J Dowling</b> <small>MSc, MRCS</small> <small>Conservation &amp; Design Consultant</small> <b>Boscombe House</b> Ford Street Thetford Norfolk IP24 2EP Tel: 01842 763469 Mobile: 07887 714854 dowlingfrank@hotmail.com	

Scale: 1/100



# Manor Farm Hannington