


- Do Not Scale -

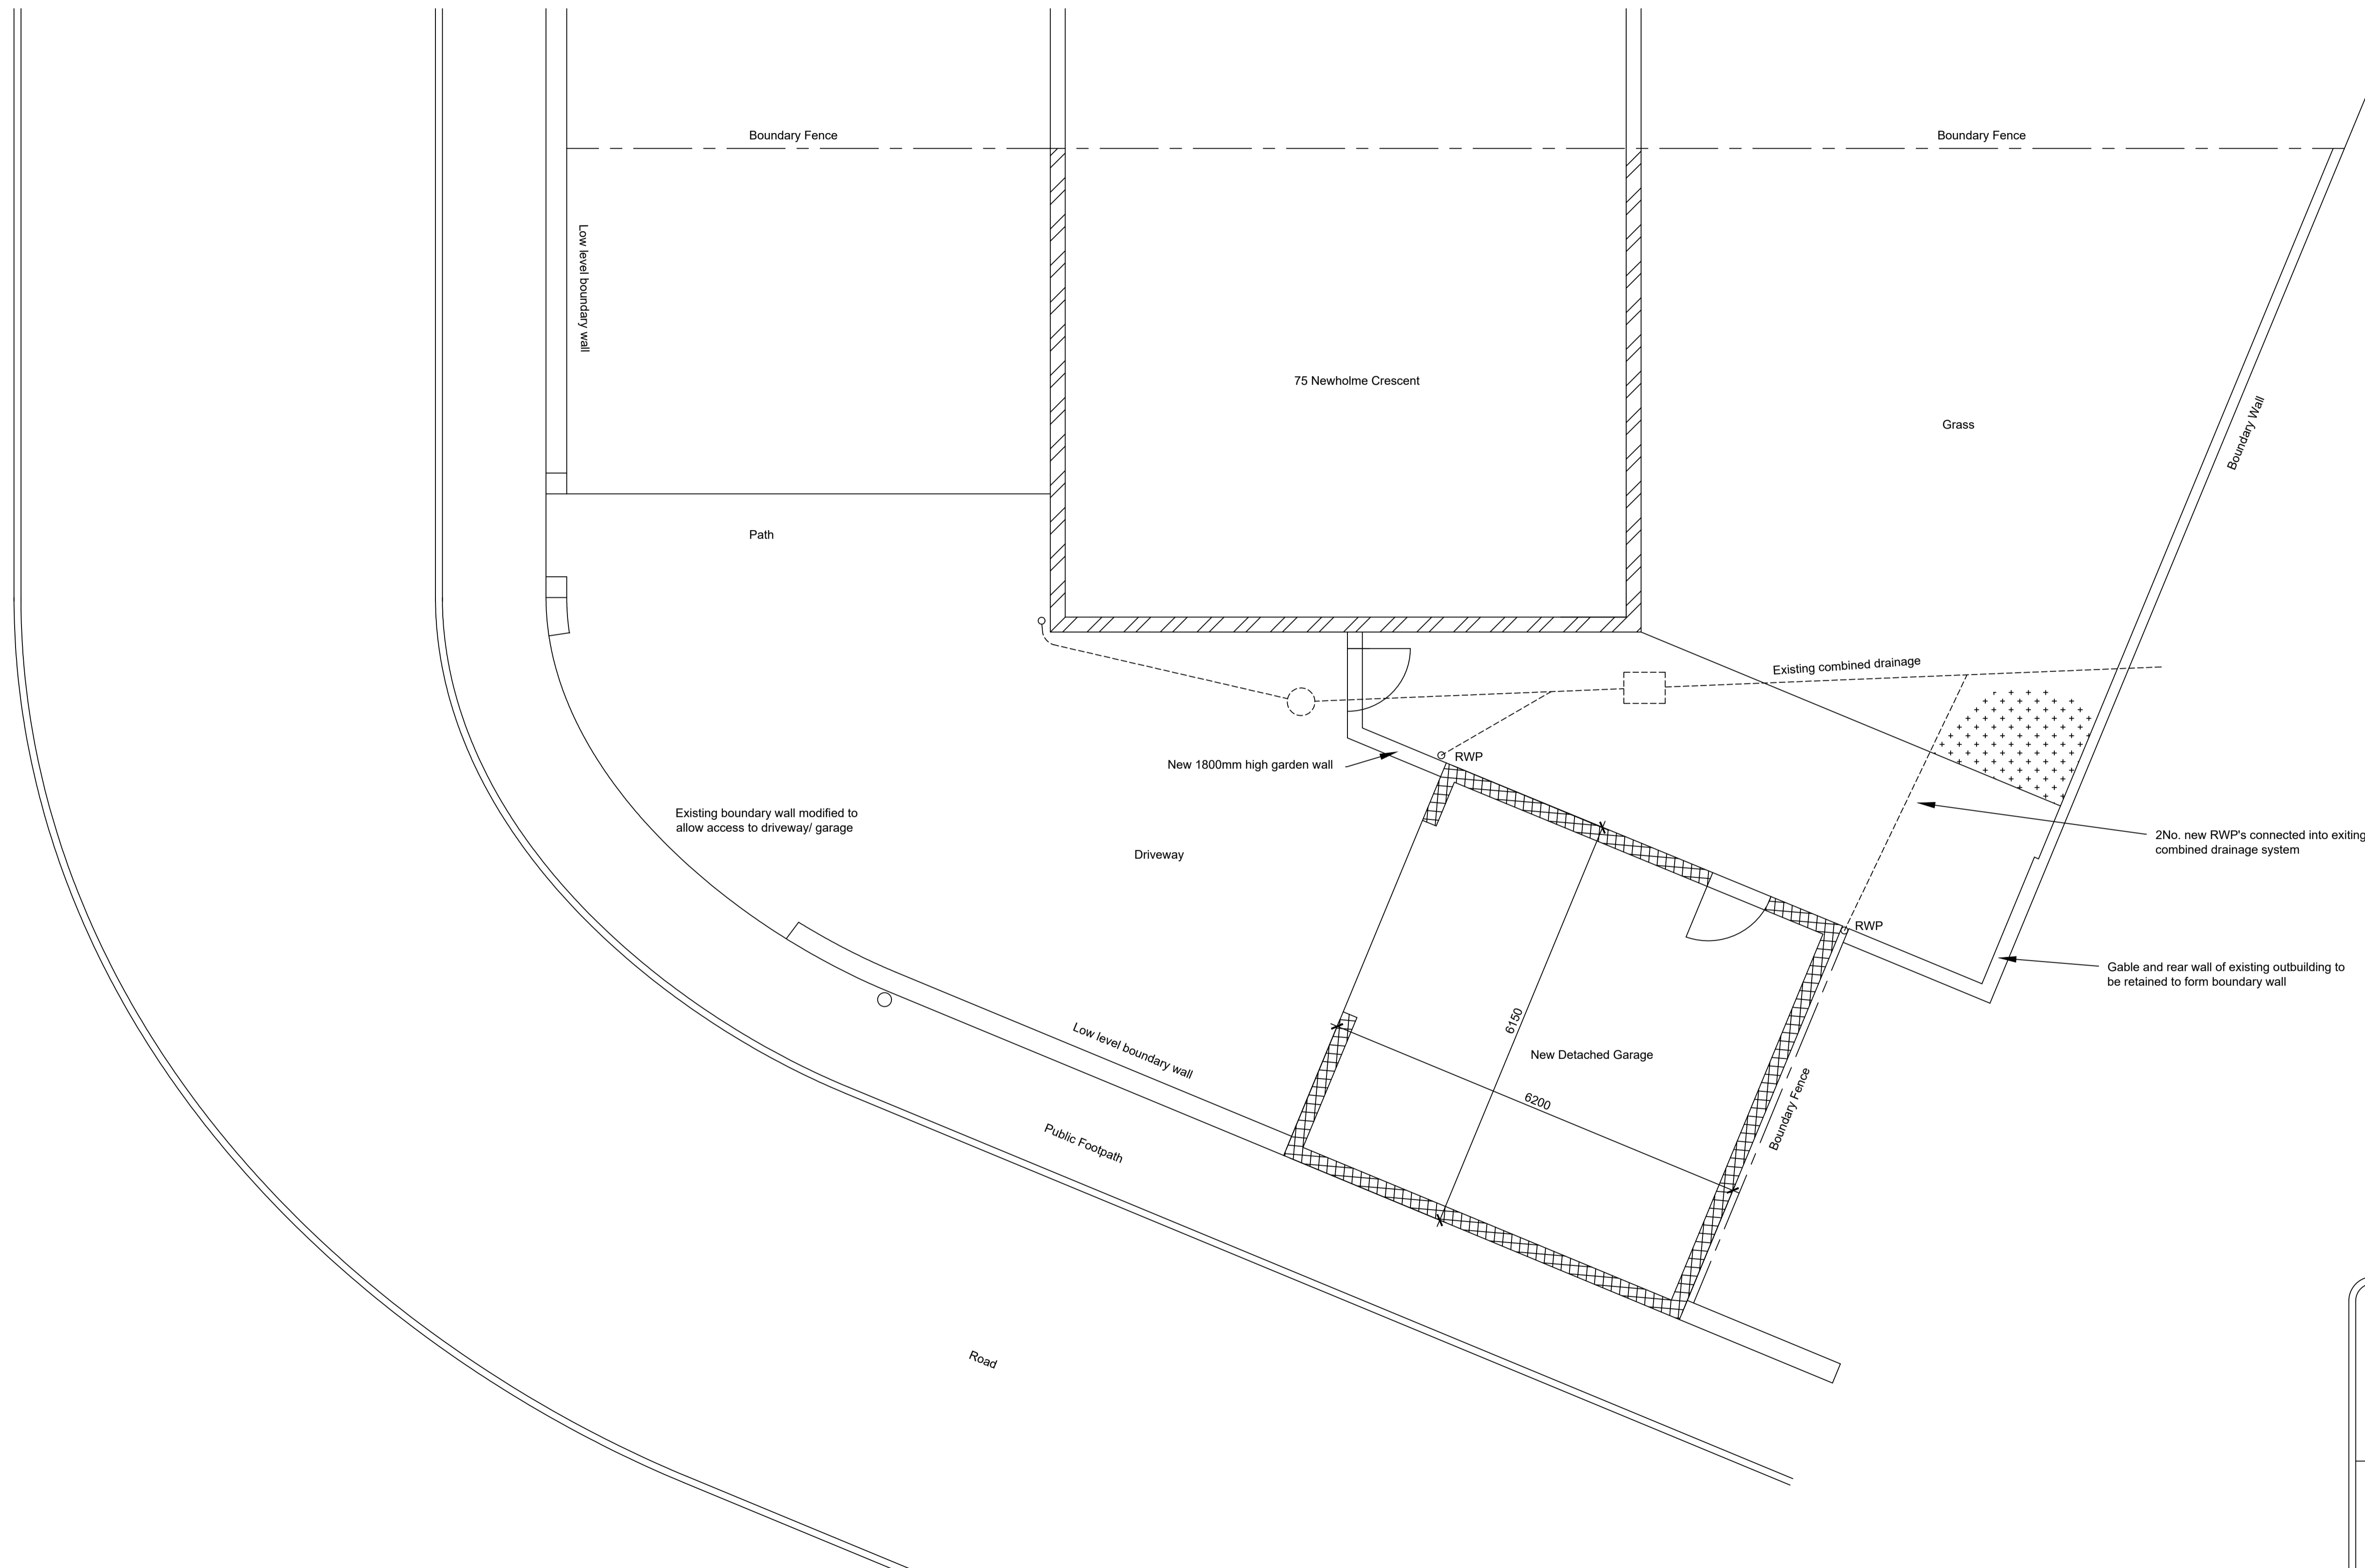

**Proposed Plan**

Revision	Drn	Date
A - Initial Issue	J. Hall	Sept 2022

Client  
**Mr A Hutchinson**

Project  
**New Detached Garage  
75 Newholme Crescent  
Evenwood  
Bishop Auckland**

Drawing Title  
**Proposed Plan**

Scale  
1:50 at A1

Drawing No. **002** Rev. **A**