



Rev:	Description:	Date:
A	Revised Following Further Surveying	Apr 2022
B	Additional information for Planning	Sept 2022

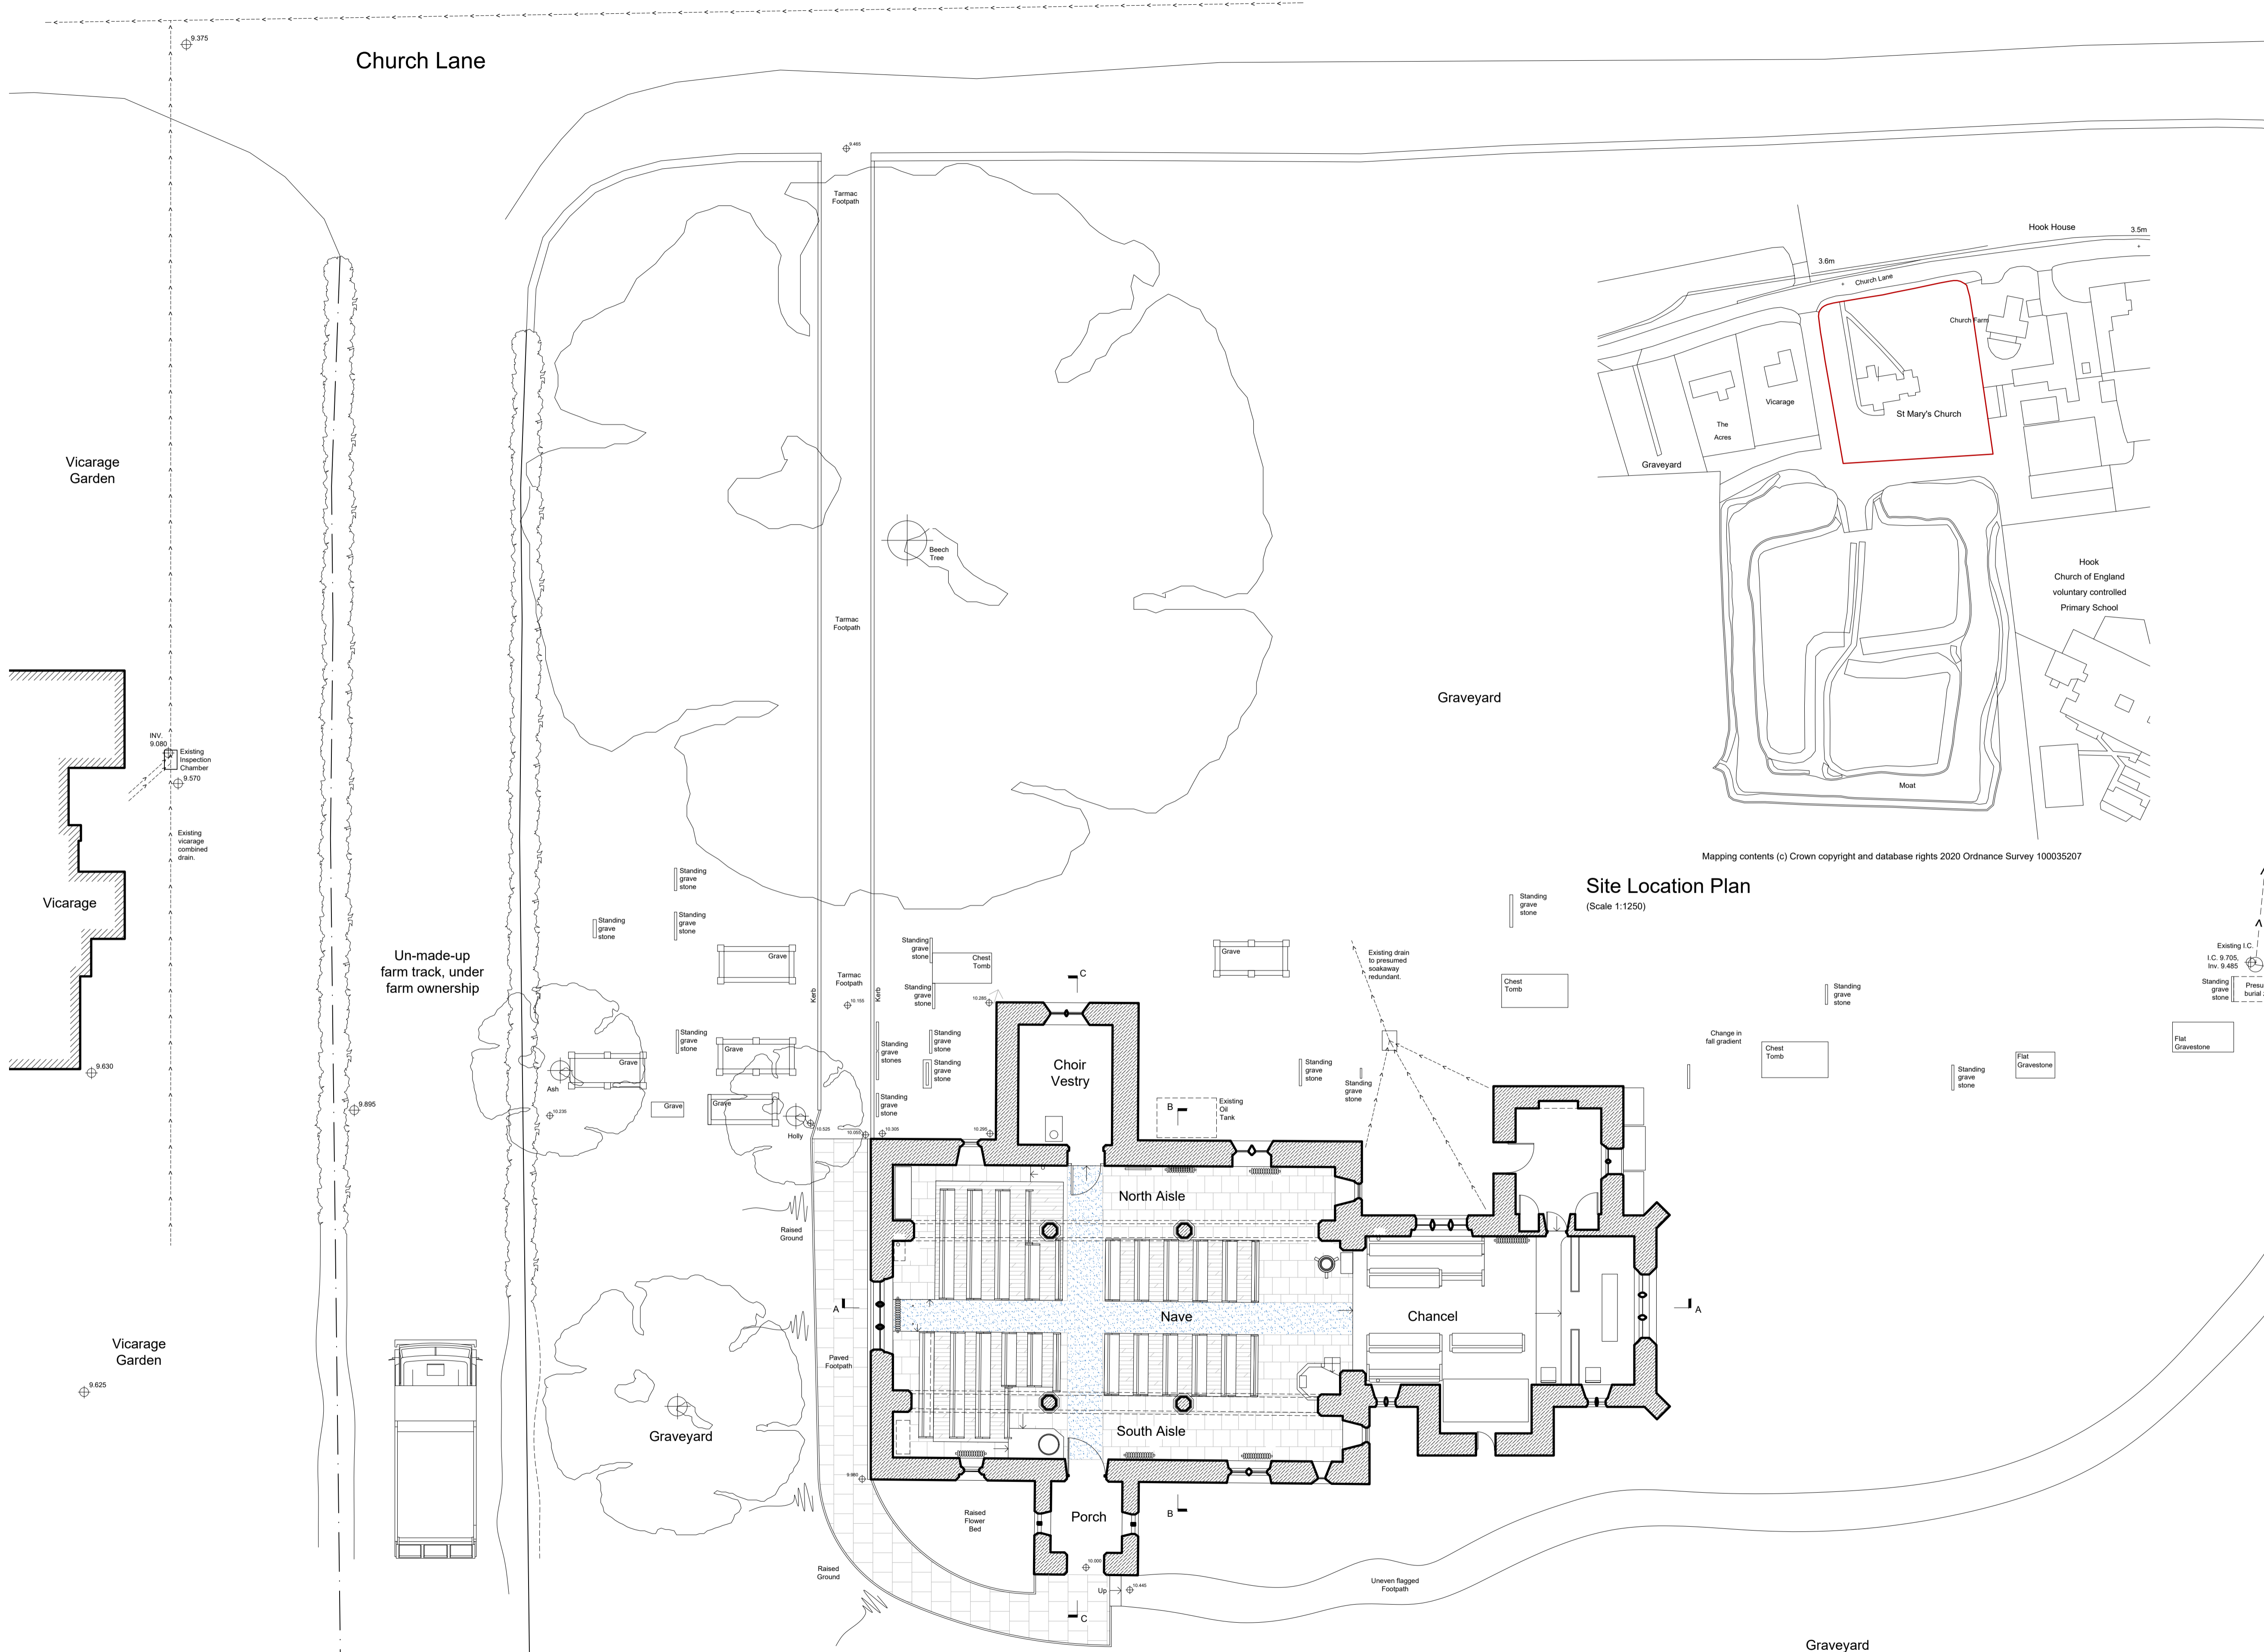

Site Location Plan
(Scale 1:1250)

Churchyard Plan as Existing
(Scale 1:100)

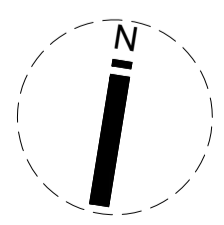

0 10m

Tom Crooks Architecture Ltd.
7 Moorland Road, Hathersage,
Hope Valley, Derbyshire, S32 1BH
T: 01433 440 466 E: info@tomcrooksarchitecture.co.uk

Client:
PCC of St. Mary the Virgin Church, Hook

Job Title:
Proposed Church Development Project at
St. Mary's Church, Hook, Goole
Phase 1

Drawing Title:
Churchyard Plan as Existing

Scale: 1:100 @ A1
Drawn By: TJC
Date: Nov 2021

Job No:	Drawing No:	Revision No:
HGSM03	E/03	B