


Rev:	Description:	Date:
A	Revised for DAC Initial Advice	May 2020
B	Revised Following Further Surveying	Nov 2021
C	Revised Following Further Surveying	Apr 2022

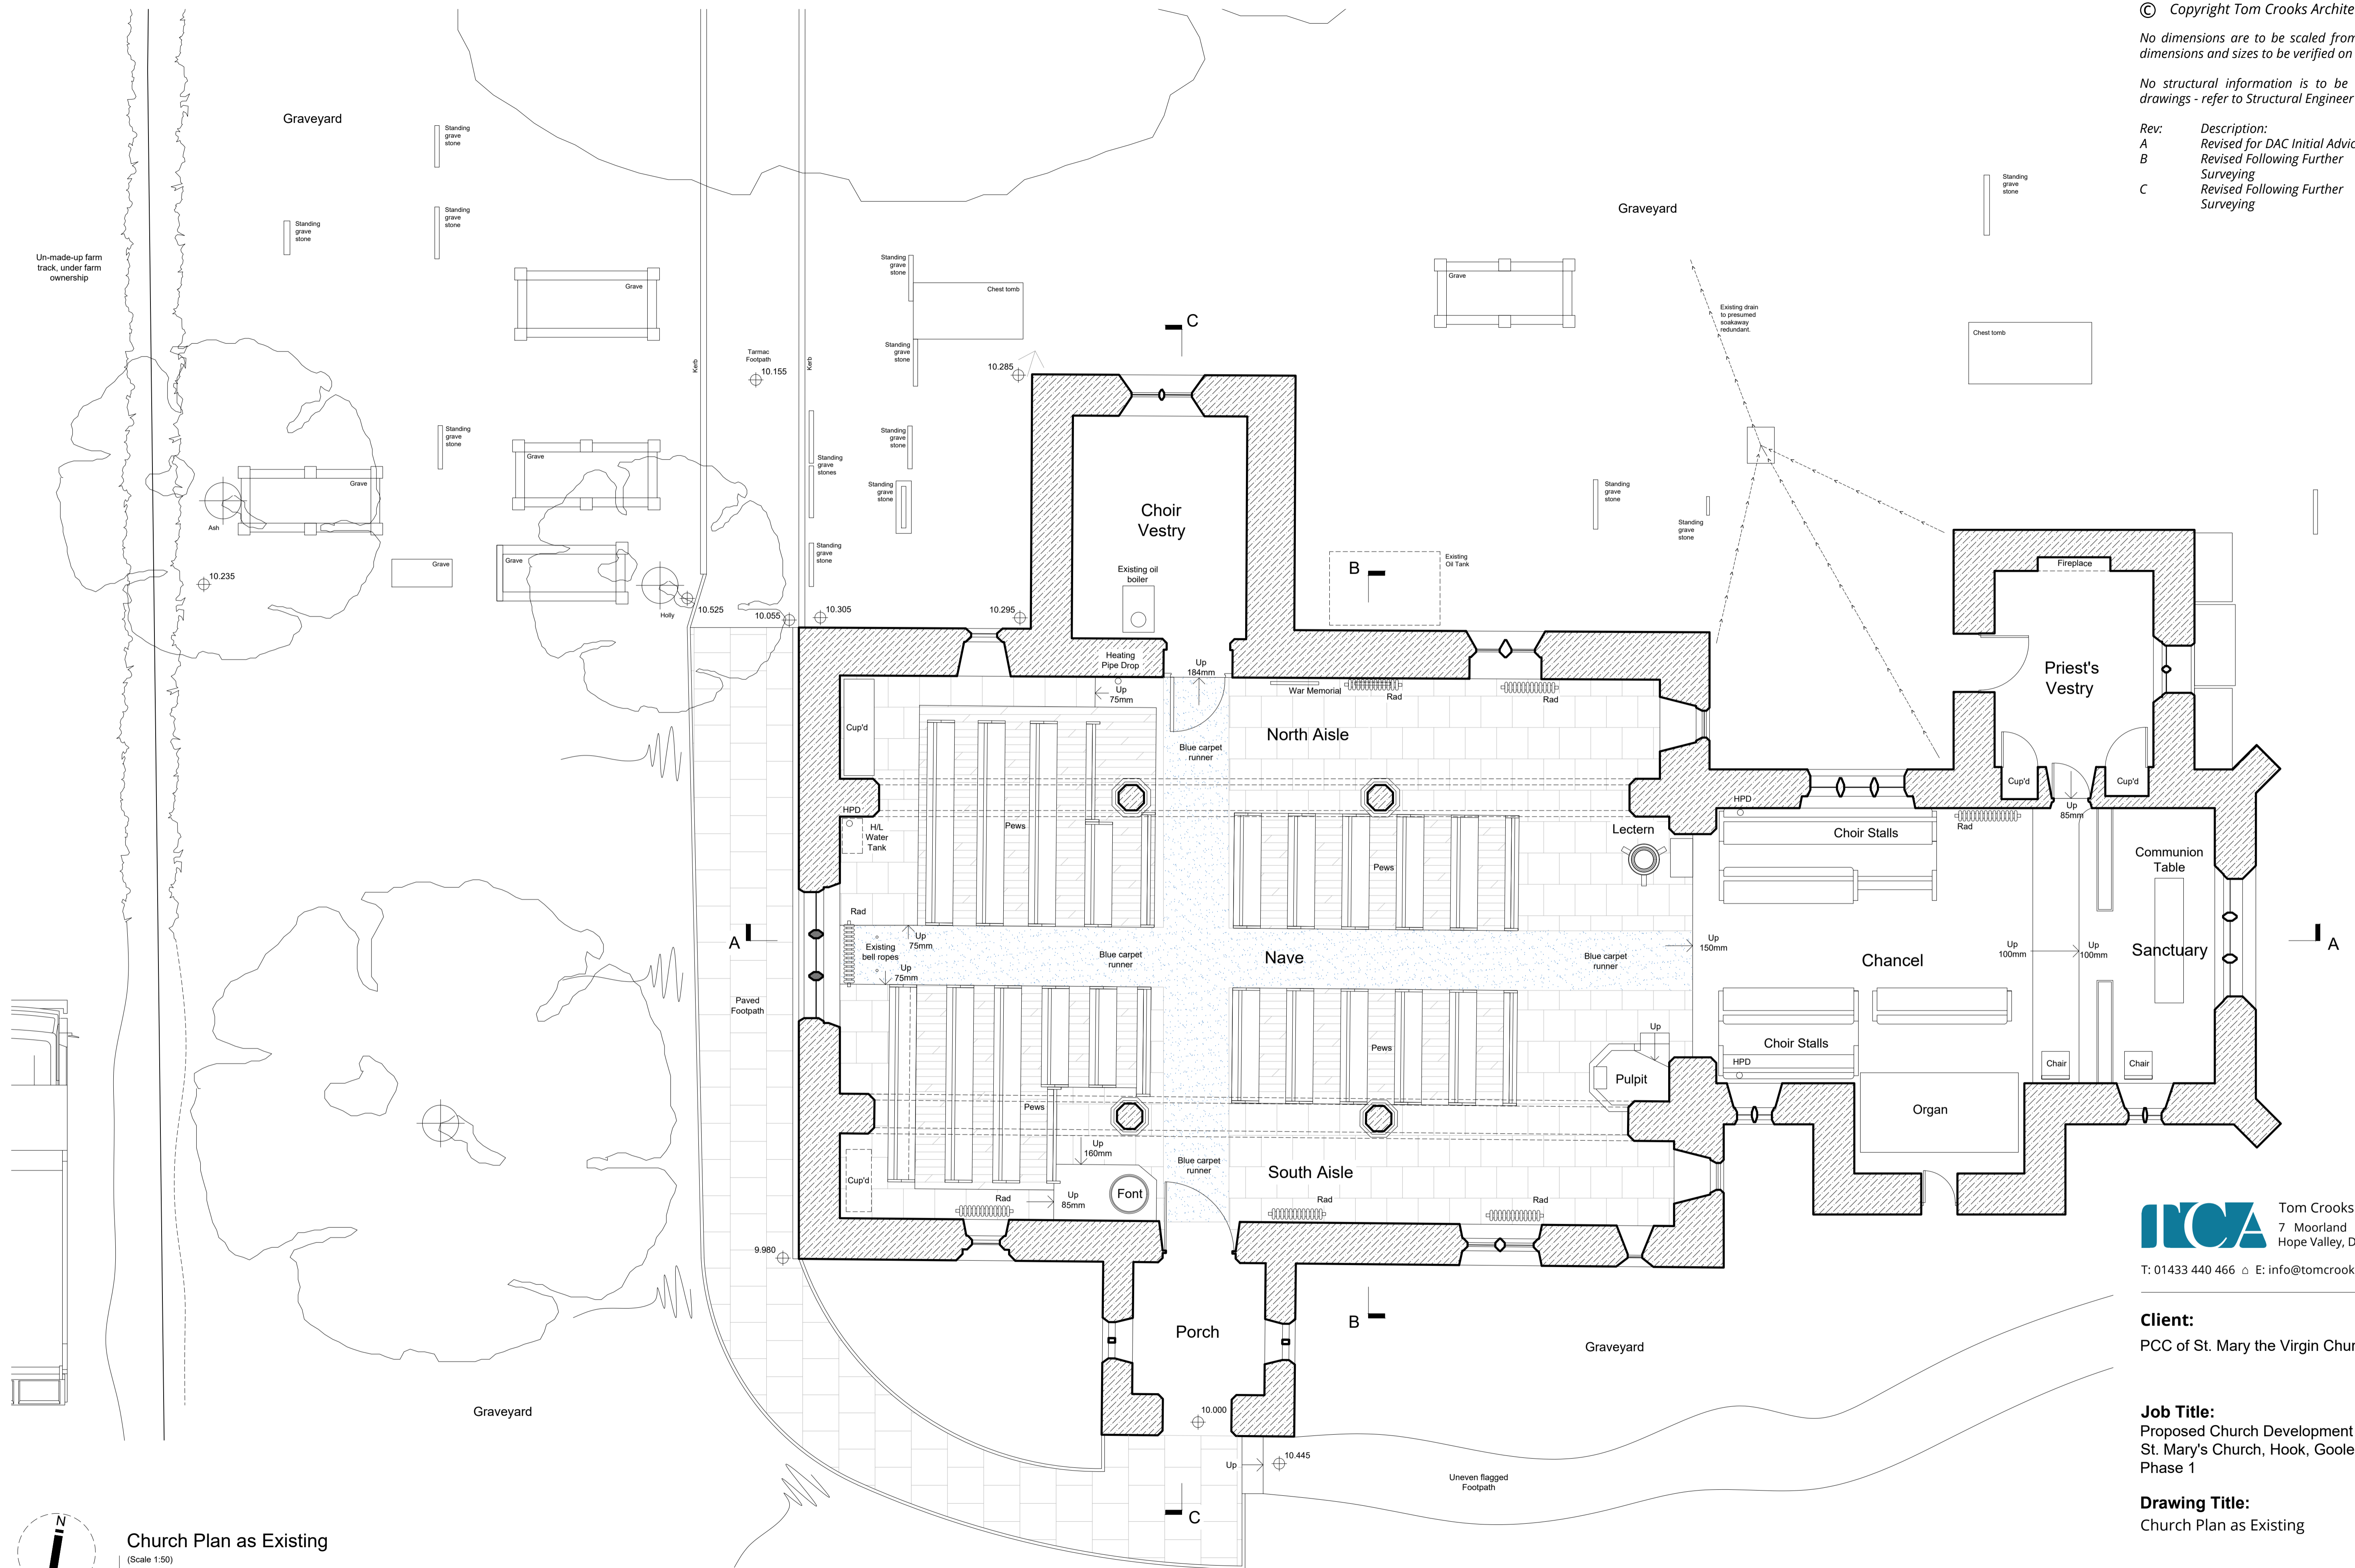

Church Plan as Existing
(Scale 1:50)

Tom Crooks Architecture Ltd.
7 Moorland Road, Hathersage,
Hope Valley, Derbyshire, S32 1BH
T: 01433 440 466 E: info@tomcrooksarchitecture.co.uk

Client:
PCC of St. Mary the Virgin Church, Hook

Job Title:
Proposed Church Development Project at
St. Mary's Church, Hook, Goole
Phase 1

Drawing Title:
Church Plan as Existing

Scale: 1:50 @ A1
Drawn By: TJC
Date: May 2020

Job No: HGSM03
Drawing No: E/01
Revision No: C