



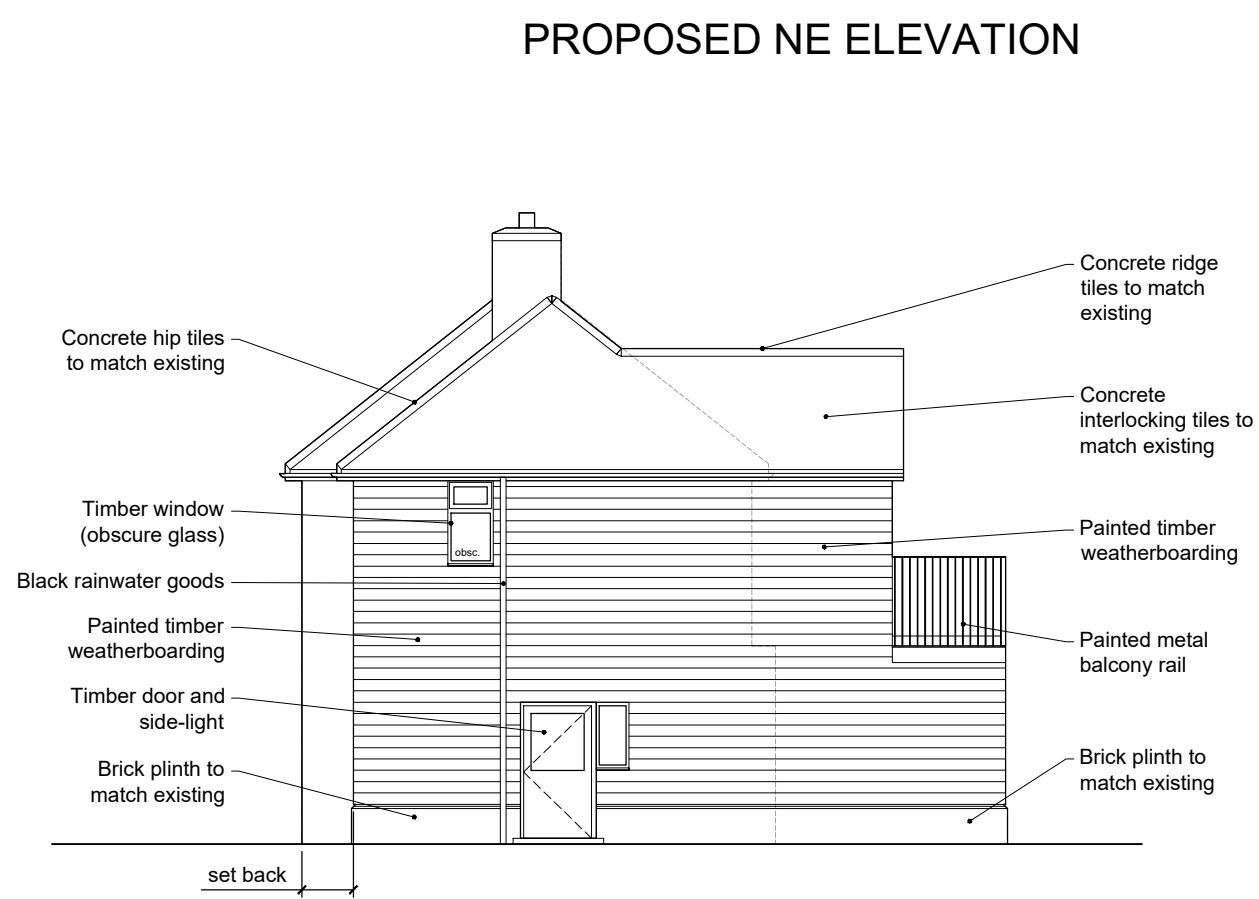


PROPOSED NE ELEVATION

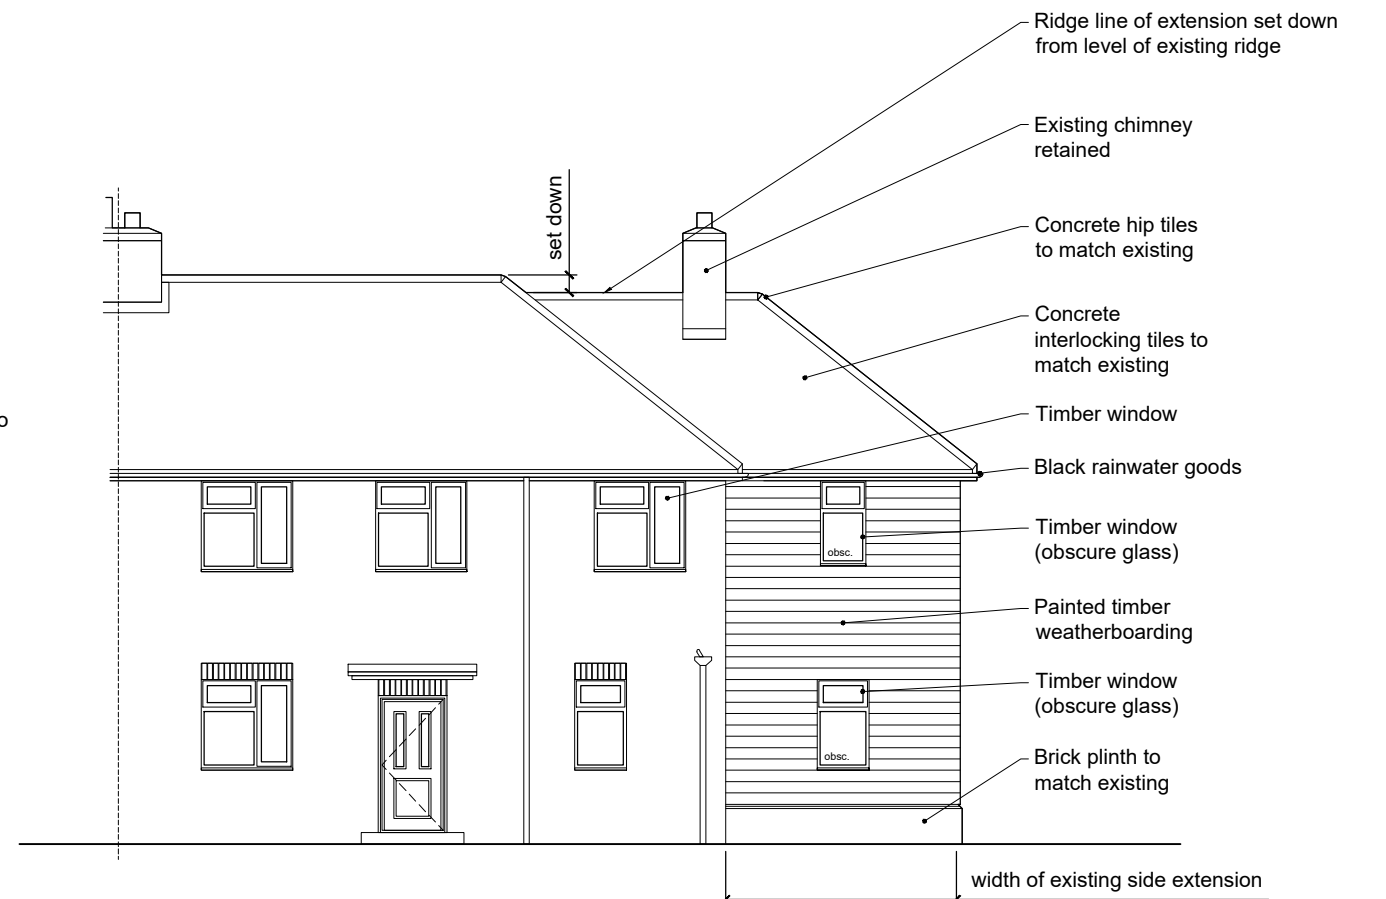

PROPOSED SE ELEVATION



PROPOSED SW ELEVATION

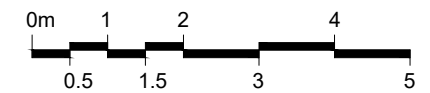

Mr & Mrs Rogers
 42 Maryland Avenue
 Swaffham Bulbeck
 Cambs
 CB25 0LT

drawing title:
Proposed Elevations
 drawing no:
42MA - 21_P1

drawing scale:
1:100 @ A3
 unless otherwise indicated