




EXISTING RH SIDE ELEVATION

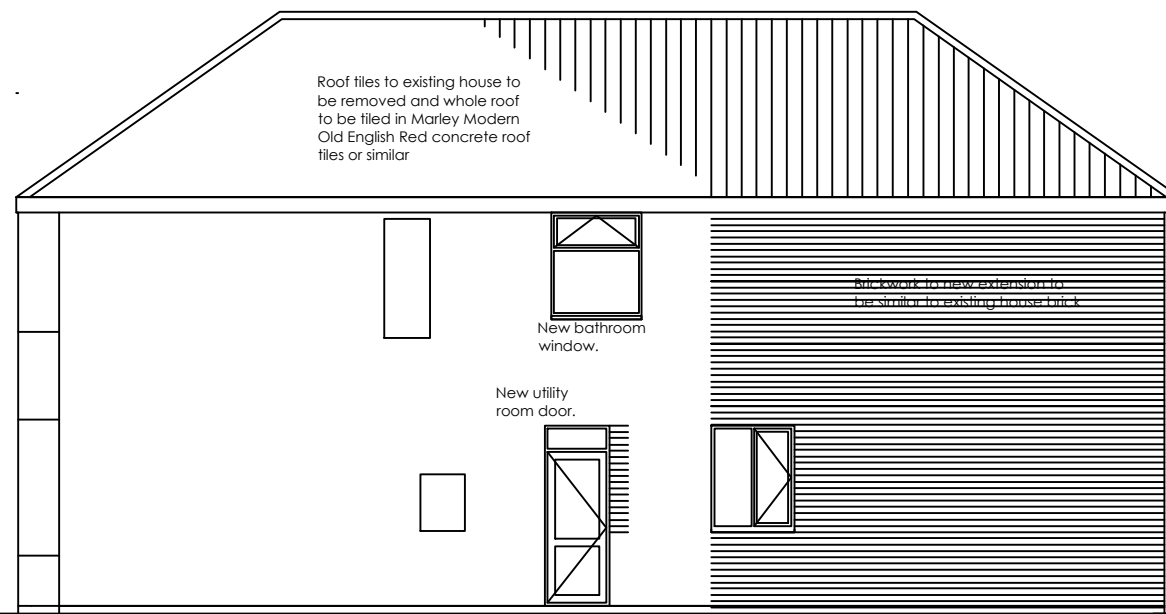


PROPOSED RH SIDE ELEVATION

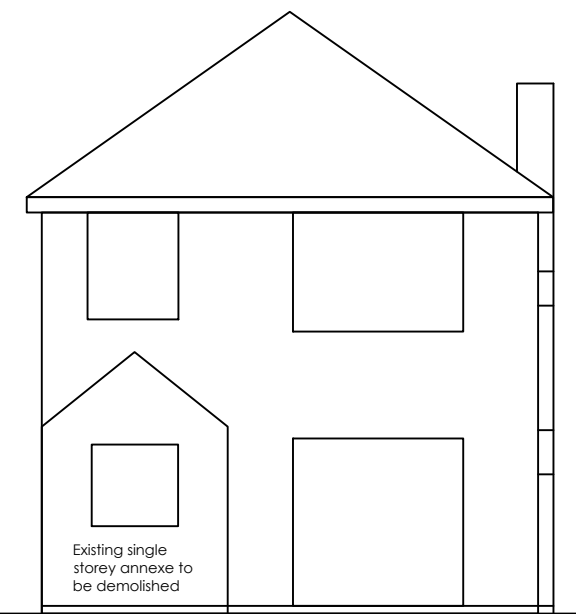


EXISTING REAR ELEVATION

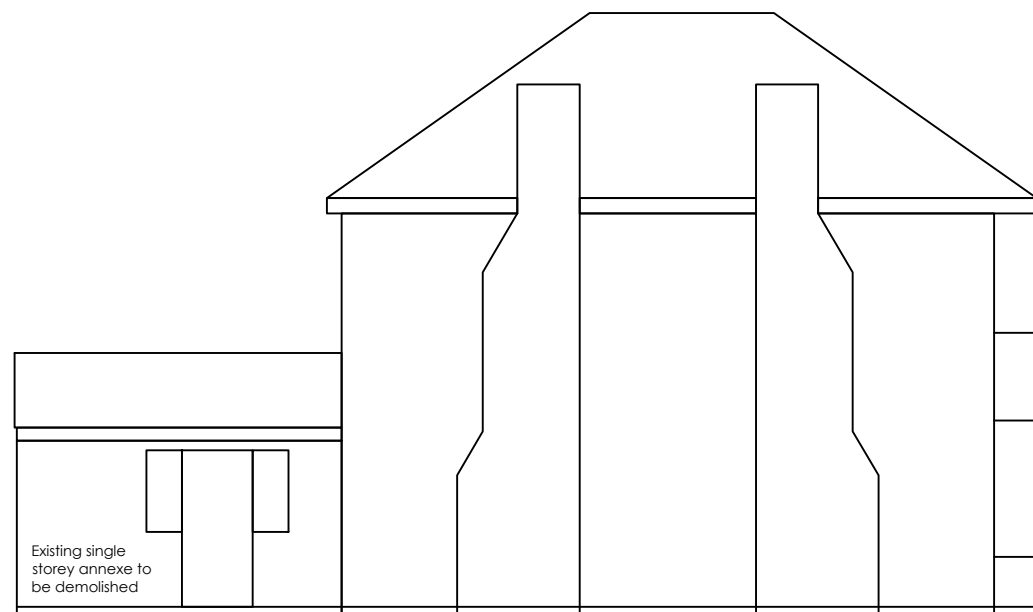

EXISTING LH SIDE ELEVATION

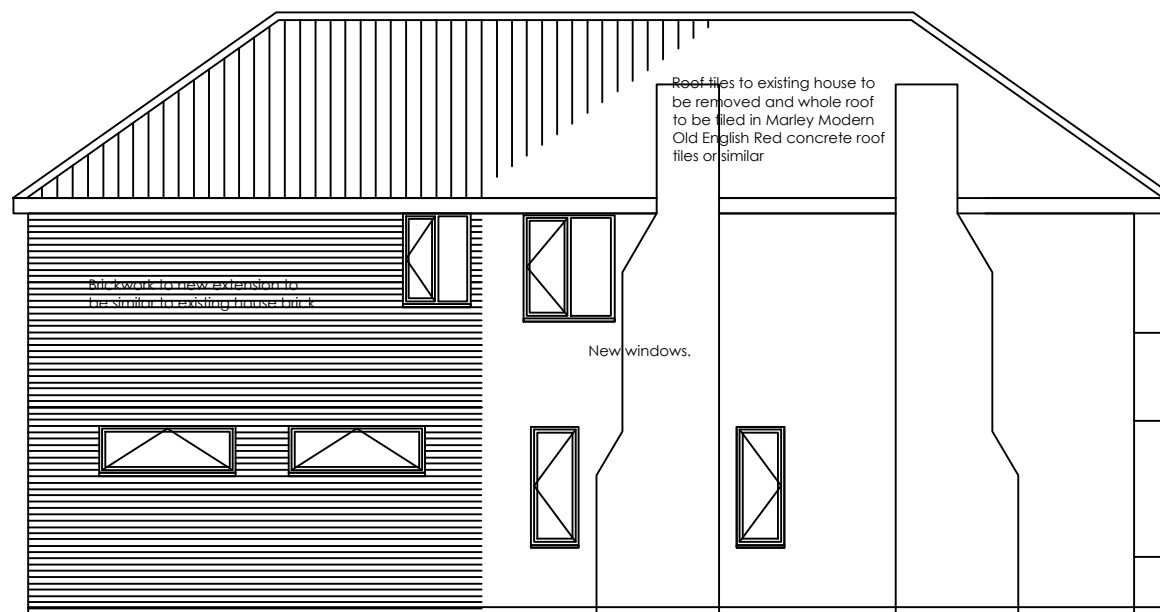

PROPOSED LH SIDE ELEVATION

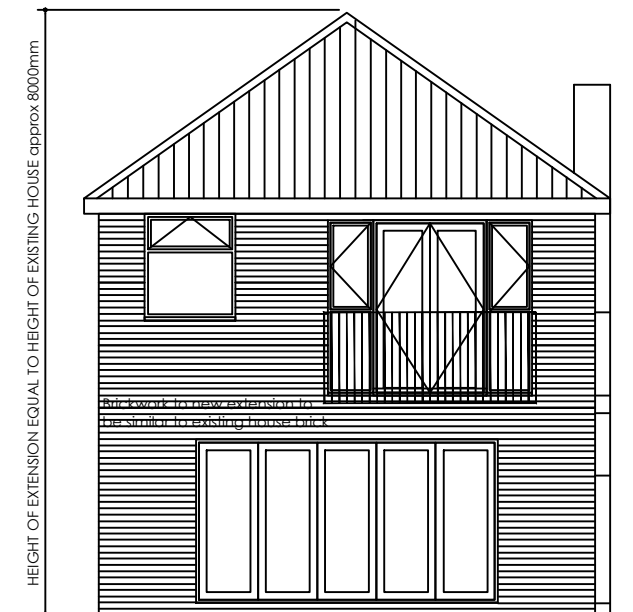

PROPOSED REAR ELEVATION

Rev	Date	Comment
	28/09/22	
Scale - 1:100 @A3		Rev #
Dwg No - 144NR/ E/1		