


**Material Schedule:**

ROOF	Anthracite Grey fibre cement cladding with UPVC roof lights
WALLS	Box profile cladding on 2m high painted blockwork walls

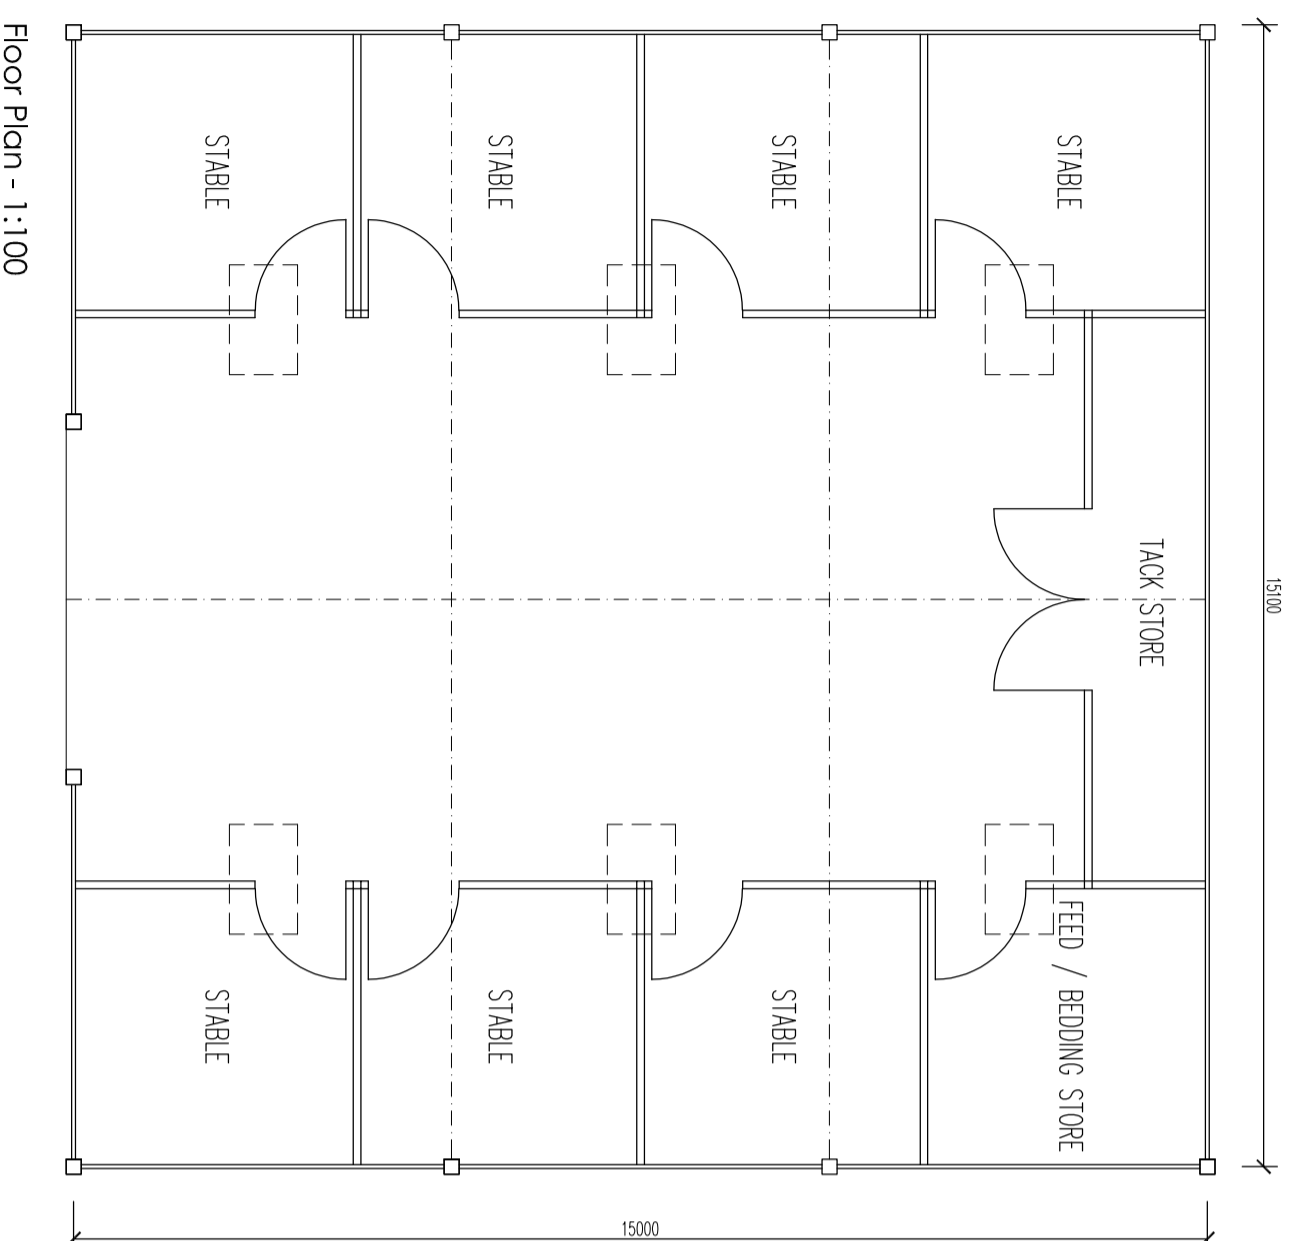

Client:	Mr & Mrs Homsey		
Project:	The Birches, Rhos-y-Merch, LD7 1PE		
Title:	Proposed Plans		
Date:	Sept 20	Scale:	1:100 @ A1
Dwg No.	2686 - 03	Rev.	A
9 Tomkys Gardens, Wednesfield, Wolverhampton, WV11 3NB T: 07540 884006 E: ste.beatty@gmail.com W: www.btdesignltd.com			