


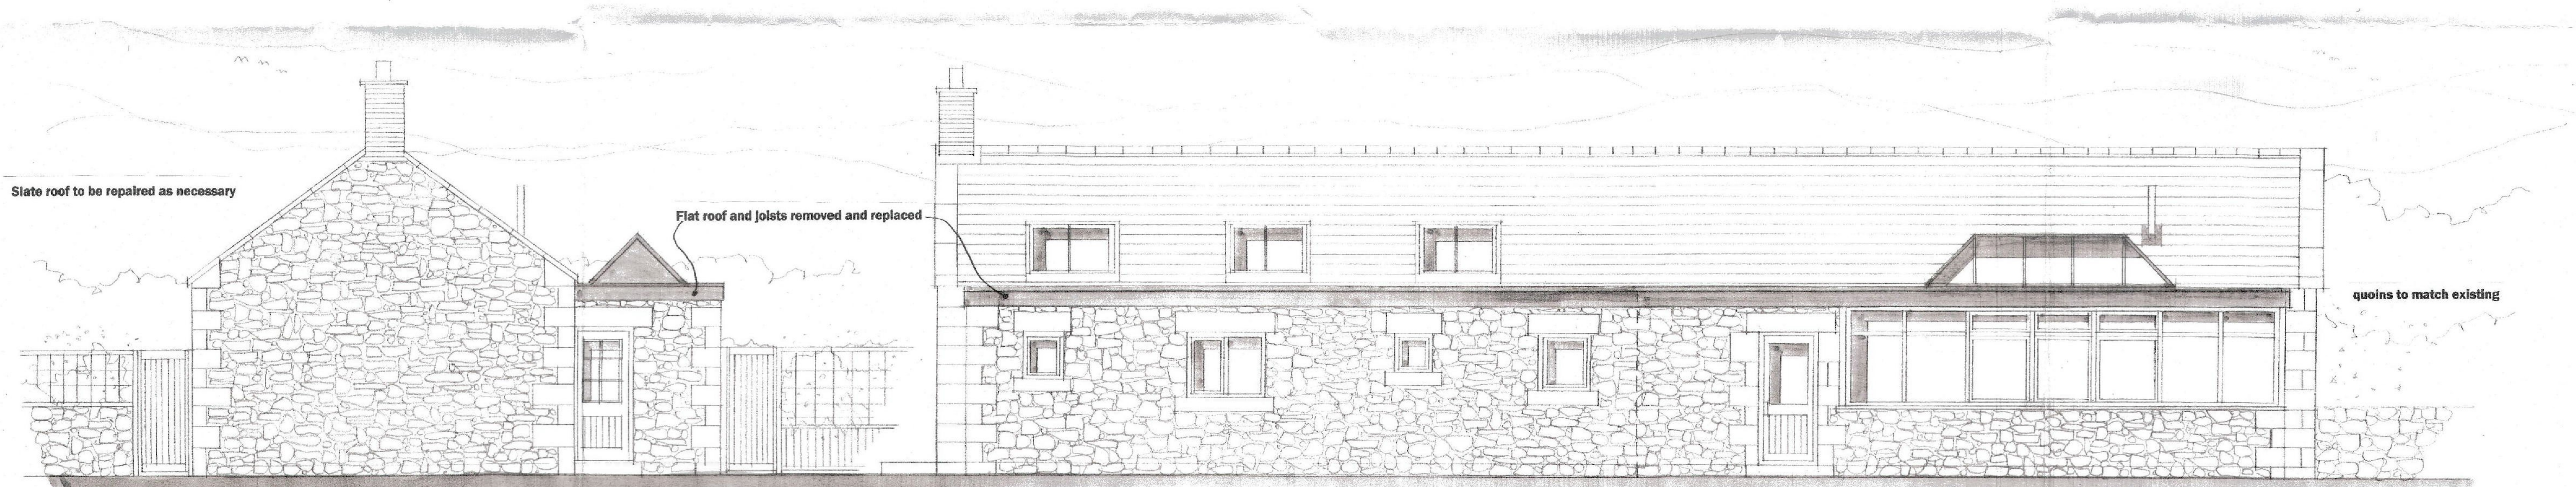

SOUTH FACING ELEVATION

WEST FACING ELEVATION



EAST FACING ELEVATION

NORTH FACING ELEVATION

PROPOSED ELEVATIONS

0 1 2 3 4 5
 scale 1:50

Client		
Mrs. C. Hirst		
Title		
BURNSIDE COTTAGES, MATFEN, NE20 0RT		
Project		
PROPOSED INTERNAL AND EXTERNAL ALTERATIONS AND EXTERNAL GROUNDWORKS		
Scale	Drawing number	Date
1:50	MAT.05	August 22