



EXISTING SECTION A:A

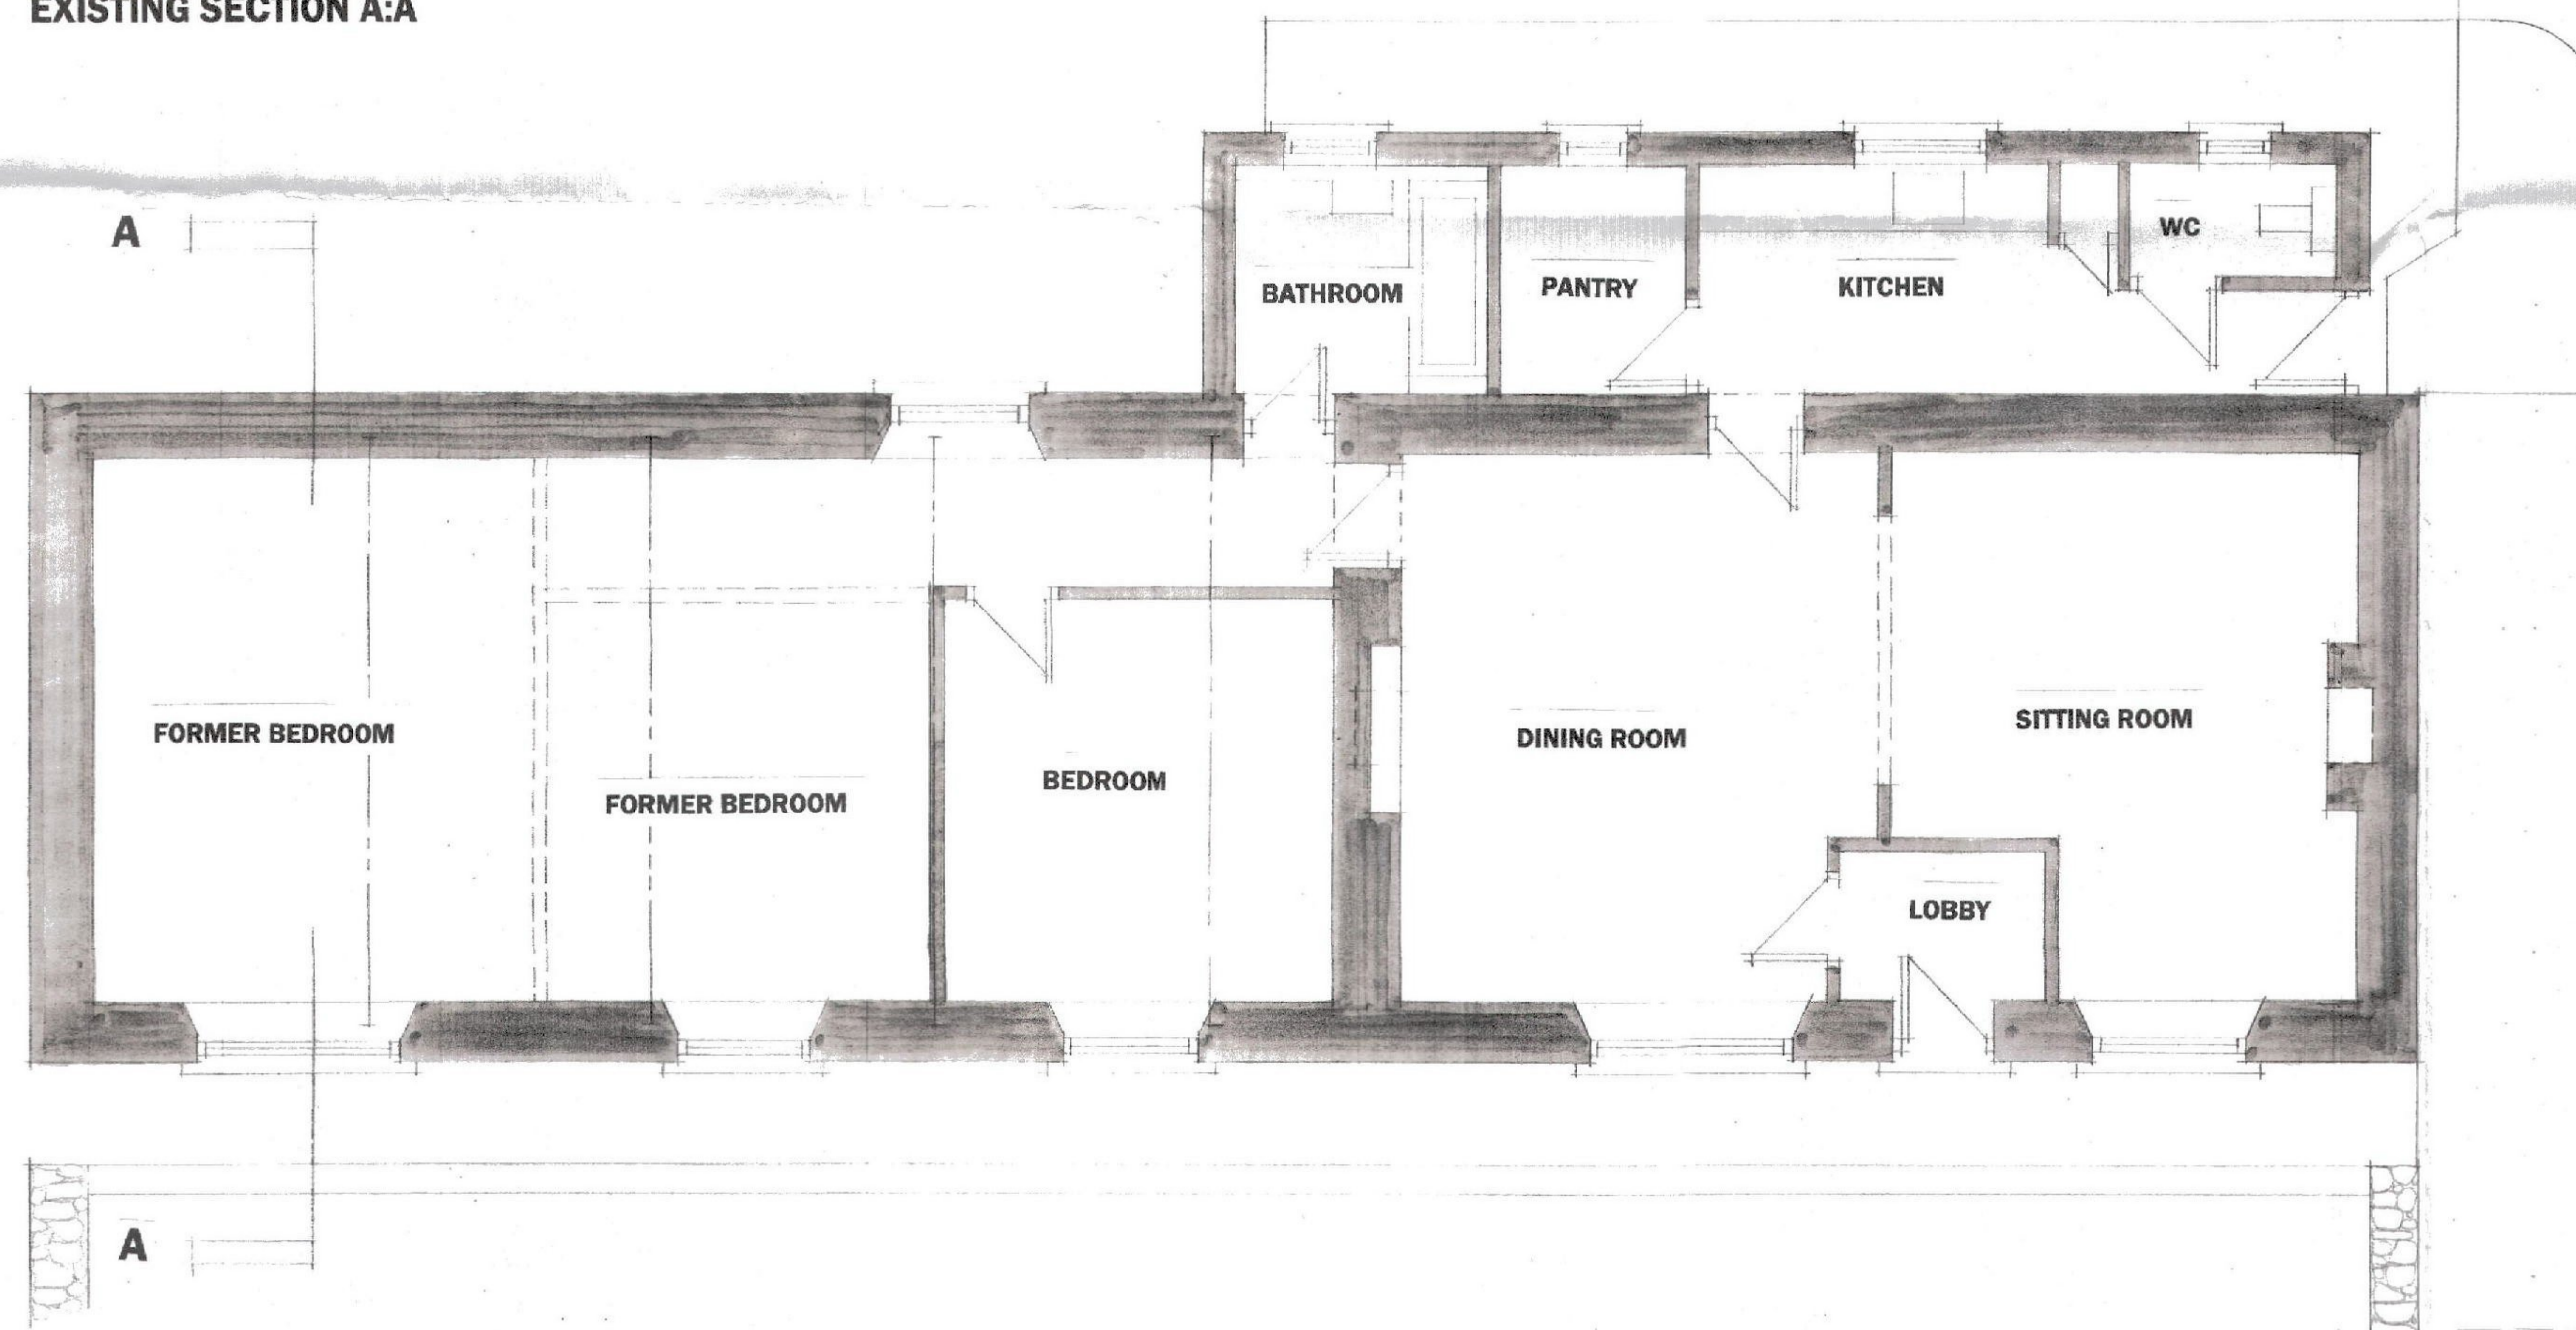

EXISTING PLAN

0 1 2 3 4 5  
scale 1:50

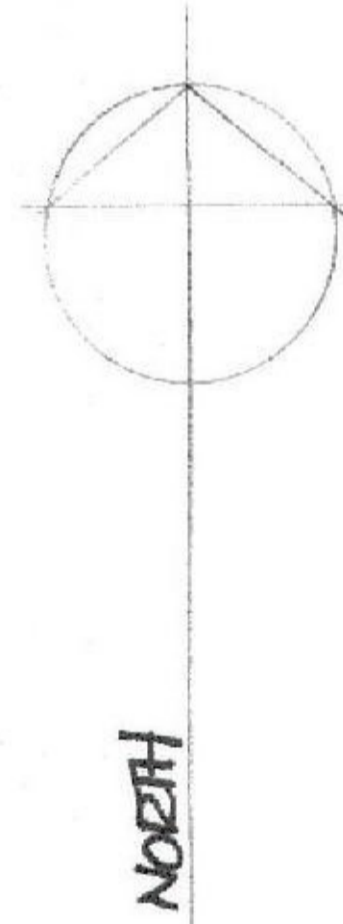

Client	Mrs. C. Hirst	
Title	BURNSIDE COTTAGES, MATFEN, NE20 0RT	
Project	PROPOSED INTERNAL AND EXTERNAL ALTERATIONS AND EXTERNAL GROUNDWORKS	
Scale	Drawing number	Date
1:50	MAT.02	August 22