



**DO NOT SCALE**


All dimensions to be checked on site by the Contractor and any discrepancies reported to the Surveyor.

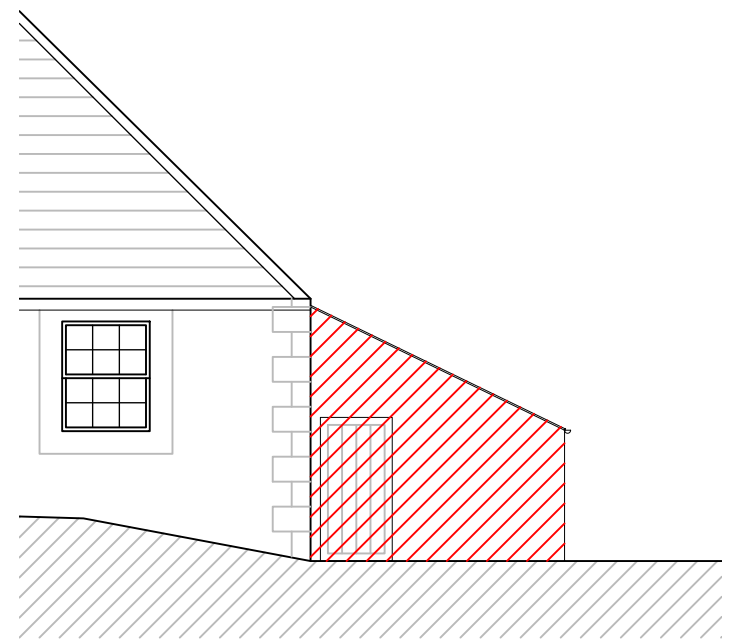


East Elevation  
1:100

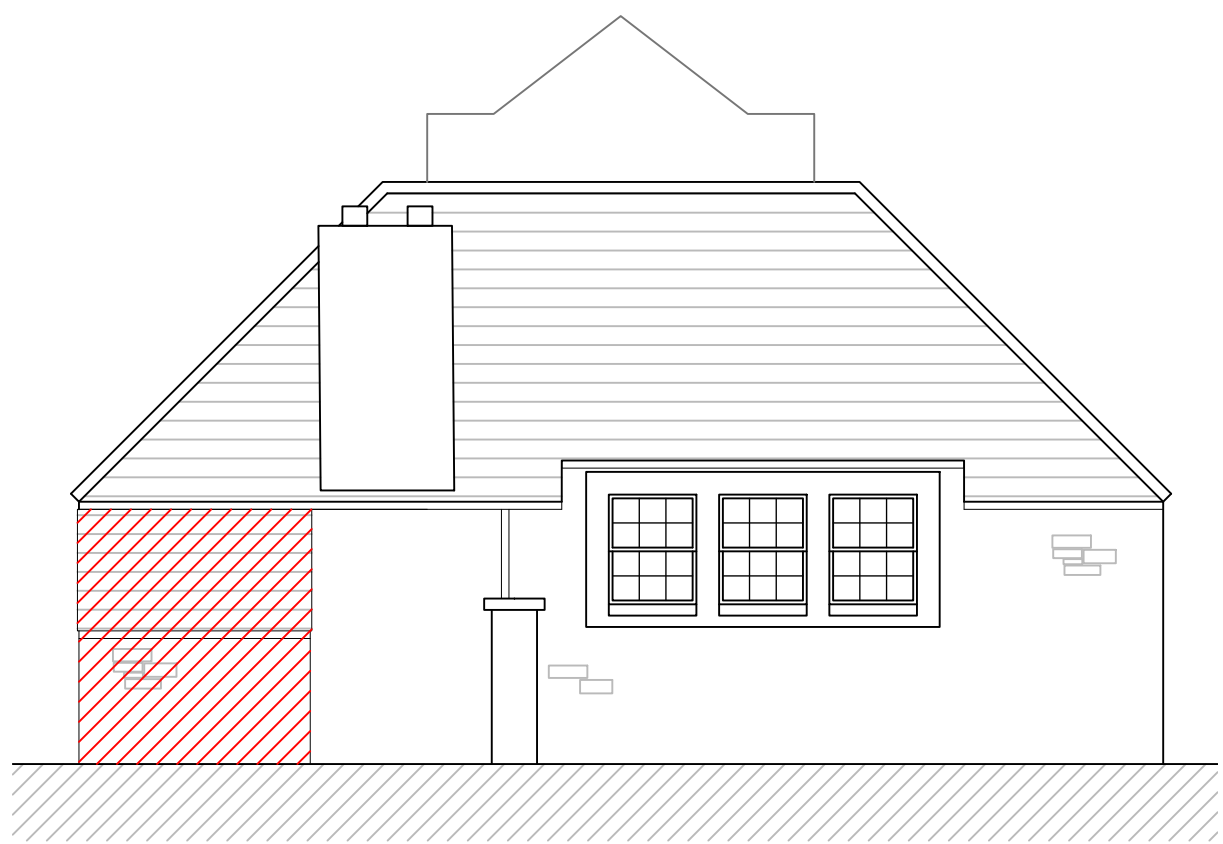


South Elevation  
1:100

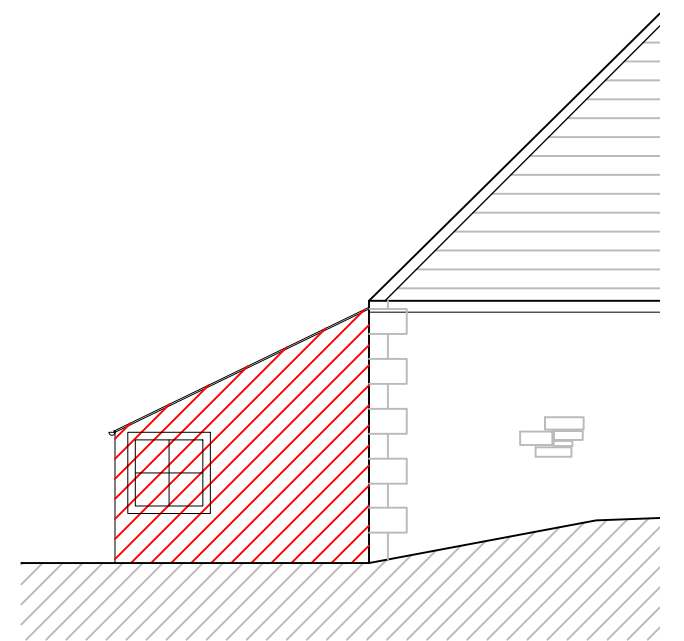


West Elevation  
1:100

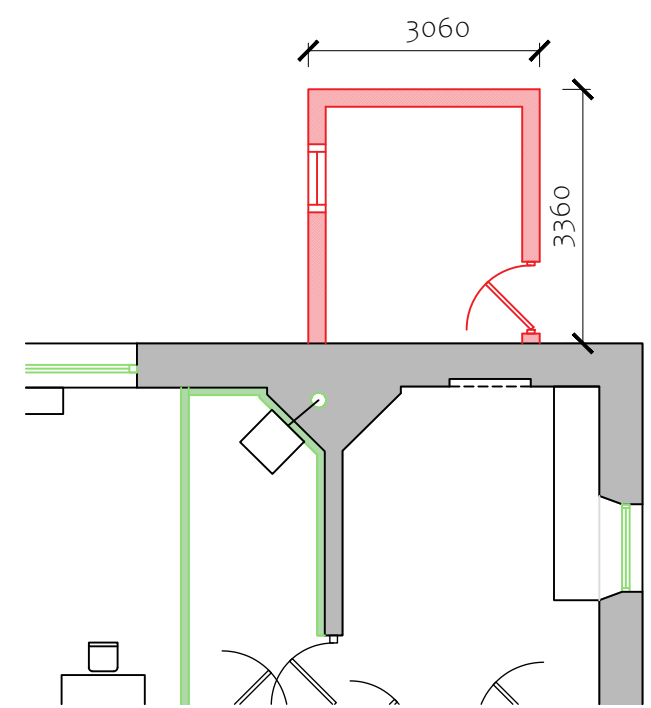

Floor Plan of Shed  
1:100

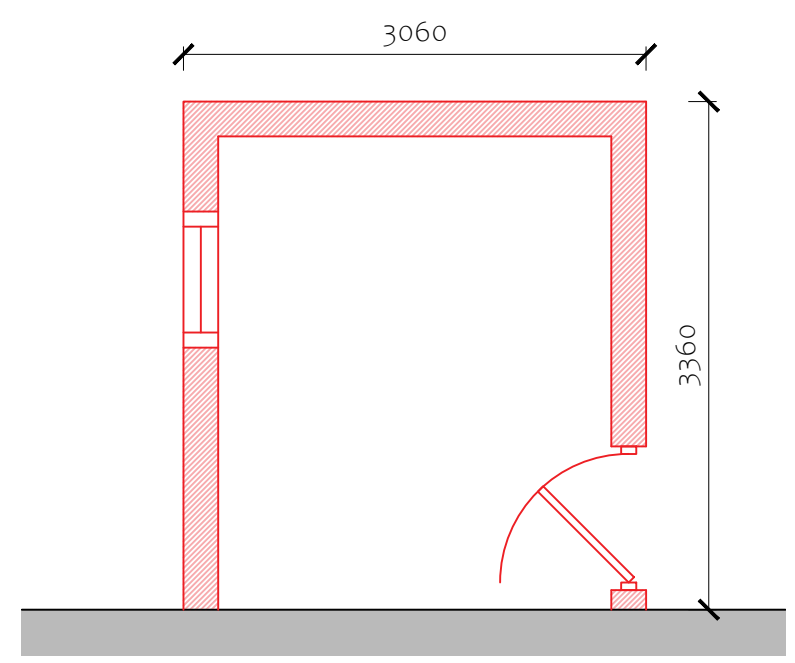

Floor Plan of Shed  
1:50

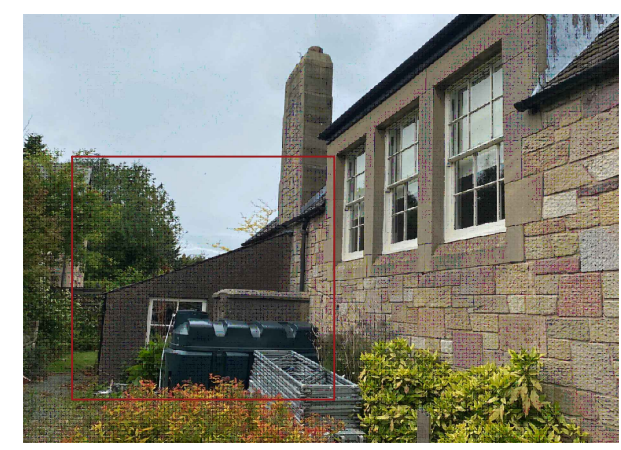

Revisions



**BERWICK-UPON-TWEED**  
44-48 Hide Hill T: 01289 304432  
Berwick-Upon-Tweed F: 01289 302027  
Northumberland E: berwick@edwin-thompson.co.uk  
TD15 1AB W: edwin-thompson.co.uk

also at CARLISLE, GALASHIELS, KESWICK, WINDERMERE & NEWCASTLE

**Project & Client.**  
Demolition Plan and Elevations  
Crookham United Reformed  
Church,  
Crookham,  
TD12 4SY

Date	Sheet size	Scale
22/09/22	A3	1:50, 1:100
Drawn By	Rev	Drawing No.
DS	-	BP5353 (PL) -005